

AD-A273 436



Implementation Document **GROUNDWATER INTERCEPT and TREATMENT BASIN A NECK IR**

VOLUME 3/ENGINEERING DRAWINGS

Rocky Mountain Arsenal
Information Center
Commerce City, Colorado
Prepared by

MK-ENVIRONMENTAL SERVICES
Denver, Colorado

Prepared for



Shell Oil Company

Accession For	
NTIS CR&I	k
DTIC TAB	
Unannounced	
Justification	
By	
Distribution	
Availability	
Dist	Avail and/or Spec
A-1	

DTIC QUALITY INSPECTED 3

THE USE OF TRADE NAMES IN THIS REPORT DOES NOT CONSTITUTE
ENDORSEMENT OR APPROVAL OF THE USE OF SUCH COMMERCIAL
REPORT MAY NOT BE CITED FOR PURPOSES OF ADVERTISEMENT

RECEIVED
JUL 11 1993
2ND COPY

FILE COPY

Information Document for
CEPT and TREATMENT SYSTEM
A NECK IRA

ENGINEERING DRAWINGS

Mountain Arsenal
Information Center
Greeley City, Colorado
Prepared by

ENVIRONMENTAL SERVICES
Greeley, Colorado

Prepared for



Oil Company


93-29683


THIS REPORT DOES NOT CONSTITUTE AN OFFICIAL
STATE USE OF SUCH COMMERCIAL PRODUCTS. THE
PURPOSES OF ADVERTISEMENT

93 12 3 097

REPORT DOCUMENTATION PAGE			Form Approved OMB No. 0704-0188 (2)	
Public reporting burden for this collection of information is estimated to average 1 hour per response, including the time for reviewing instructions, searching existing data sources, gathering and maintaining the data needed, and completing and reviewing the collection of information. Send comments regarding this burden estimate or any other aspect of this collection of information, including suggestions for reducing this burden, to Washington Headquarters Services, Directorate for Information Operations and Reports, 1215 Jefferson Davis Highway, Suite 1204, Arlington, VA 22202-4302, and to the Office of Management and Budget, Paperwork Reduction Project (0704-0188), Washington, DC 20503.				
1. AGENCY USE ONLY (Leave blank)	2. REPORT DATE 08/00/89	3. REPORT TYPE AND DATES COVERED 1		
4. TITLE AND SUBTITLE IMPLEMENTATION DOCUMENT FOR GROUNDWATER INTERCEPT AND TREATMENT SYSTEM FOR BASIN A NECK, IRA			5. FUNDING NUMBERS	
6. AUTHOR(S)				
7. PERFORMING ORGANIZATION NAME(S) AND ADDRESS(ES) MORRISON-KNUDSEN ENGINEERS, INC.			8. PERFORMING ORGANIZATION REPORT NUMBER 89262R05	
9. SPONSORING / MONITORING AGENCY NAME(S) AND ADDRESS(ES) SHELL OIL COMPANY			10. SPONSORING / MONITORING AGENCY REPORT NUMBER	
11. SUPPLEMENTARY NOTES				
12a. DISTRIBUTION / AVAILABILITY STATEMENT APPROVED FOR PUBLIC RELEASE; DISTRIBUTION IS UNLIMITED			12b. DISTRIBUTION CODE	
13. ABSTRACT (Maximum 200 words) THE BASIN A NECK INTERIM RESPONSE ACTION WILL CONSIST OF: 1. SEVEN DEWATERING WELLS 2. SOIL BENTONITE SLURRY WALL 3. GROUND WATER TREATMENT BY ACTIVATED CARBON 4. GRAVEL-FILLED RECHARGE TRENCHES. VOLUME I OF THIS IMPLEMENTATION DOCUMENT CONTAINS: 1. MOU BETWEEN THE ARMY AND SHELL CONCERNING SHELL'S PARTICIPATION IN THE IRA'S 2. CONSTRUCTION WORK PLANS 3. COST ESTIMATES 4. TASK SPECIFIC HEALTH AND SAFETY PLAN. VOLUME II CONTAINS ENGINEERING SPECIFICATIONS. ENGINEERING DRAWINGS ARE FOUND IN VOLUME III.				
14. SUBJECT TERMS IRA E, COST, SCHEDULE, HEALTH, SAFETY, SPECIFICATION			15. NUMBER OF PAGES	
			16. PRICE CODE	
17. SECURITY CLASSIFICATION OF REPORT UNCLASSIFIED	18. SECURITY CLASSIFICATION OF THIS PAGE	19. SECURITY CLASSIFICATION OF ABSTRACT	20. LIMITATION OF ABSTRACT	


DISCLAIMER NOTICE

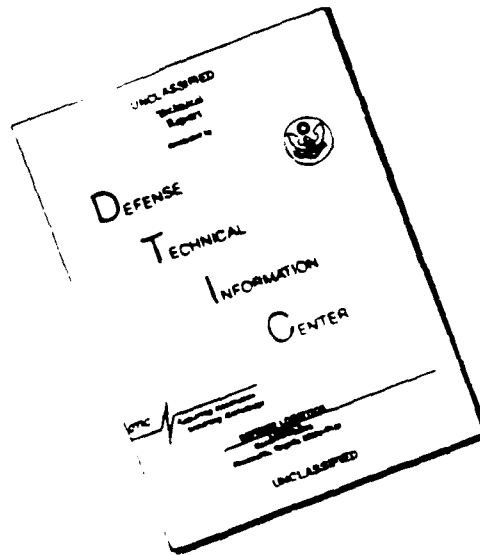

THIS DOCUMENT IS BEST
QUALITY AVAILABLE. THE COPY
FURNISHED TO DTIC CONTAINED
A SIGNIFICANT NUMBER OF
PAGES WHICH DO NOT
REPRODUCE LEGIBLY.

INDEX TO DRAWINGS

DRAWING NO.	DRAWING TITLE
2127-373	
GENERAL DRAWINGS	
34-001	Cover Sheet and Contractor's Access
34-002	General Notes
34-003	Site Plan
35-001	Miscellaneous Piping Sections and Details
37-001	Electrical Symbols
37-002	Electrical One-Line Diagram
37-003	Area Electrical Distribution
38-001	Groundwater Treatment System Process and Instrumentation Diagram Symbols and Legend
WELL AND TRENCH DRAWINGS	
34-010	Well Construction Data
34-011	Recharge and Cutoff Trench Sections
34-012	Well and Trench Area Plan, Sections and Details
35-010	Well, Trench and Utility Piping Yard Distribution
37-010	Wells Power and Control Layout and Details
TREATMENT PLANT DRAWINGS	
33-020	Groundwater Treatment Building Plan and Details
34-021	Treatment Plant Area Sections and Details
34-022	Sewage System Plan and Details
34-023	Groundwater Treatment Building Foundation Plan Sections and Details
34-024	Influent and Wastewater Sump Plan, Sections and Details
36-020	Groundwater Treatment System General Arrangement Plan
36-021	Groundwater Treatment System General Arrangement Sections
36-022	Groundwater Treatment System General Arrangement Details
35-020	Piping and Plumbing Plans, Arrangement and Details
35-021	Piping and Plumbing Sections and Details
37-020	Instrument Control Panel Layout
37-021	Electrical Control Schematics
37-022	Electrical Control Panel Layouts
37-024	Electrical and Control Wiring Diagrams
37-027	Groundwater Treatment Building Electrical Plan and Details Sheet #1
37-028	Groundwater Treatment Building Electrical Plan and Details Sheet #2
38-020	Groundwater Treatment System Process Instrumentation Diagram

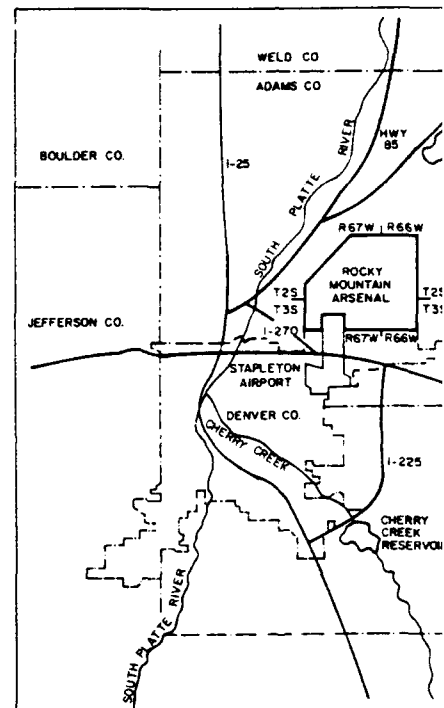

LOCATION MAP


**Rocky Mountain Arsenal
Information Center
Commerce City, Colorado**

[illegible]


BASIN A NECK IRA

OCKY MOUNTAIN ARSENAL - ADAMS COUNTY, COLORADO

FILE COPY

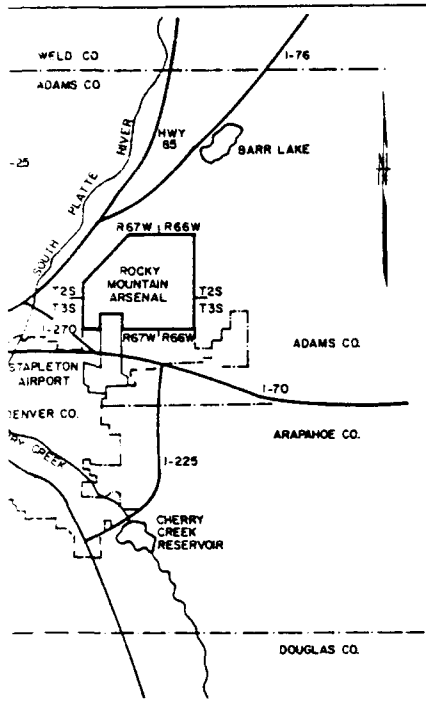

LOCATION MAP

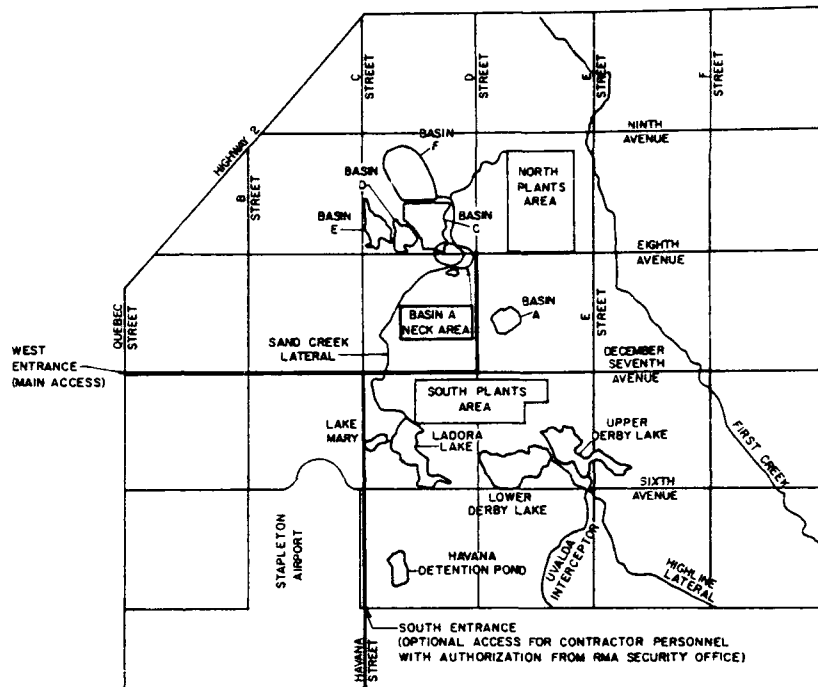


CONTRACTOR ACCESS

DEPT. REV. A B C D ARCH. ☒ ☒ ☒ ☒ CIVIL/STRL. ☒ ☒ ☒ ☒ ELEC. ☒ ☒ ☒ ☒ MECH. ☒ ☒ ☒ ☒ PIPING ☒ ☒ ☒ ☒ SAFETY ☒ ☒ ☒ ☒		SCALE NONE DATE 3-3-89 DRAWN BY MK DESIGNED BY GB CHECKED BY GB 3-1-89 3-6-89		MORRISON-KNUDSEN ENGINEERS, INC. A PROFESSIONAL ENGINEERING FIRM		SHELL OIL COMPANY ROCKY MOUNTAIN ARSENAL REMEDIATION PROJECT INTERIM RESPONSE ACTION FINAL DETAILED DESIGN		WORK ORDER 2127		30 42	
DEPT. HRA PROJECT		CLIENT APPROVALS REV. BY DATE		DRAWING TITLE BASIN A NECK IRA COVER SHEET AND CONTRACTOR ACCESS		DRAWING NO. 373-34-001		REFERENCE NO. C-001		REV. 0	

6. GENERAL NOTES:



1. FOOTING DESIGN IS BASED ON A SOIL BEARING CAPACITY OF ALL EXCAVATION, BACKFILL AND COMPACTION SHALL BE PERFORMED IN ACCORDANCE WITH SPECIFICATION 34-02.2 SITE PREPARATION EXCAVATION AND BACKFILLING.
2. EXCAVATIONS FOR FOOTINGS SHALL BE INSPECTED BY THE SOIL ENGINEER PRIOR TO PLACING CONCRETE.
3. DESIGN, PERFORMANCE AND REMOVAL OF CONSTRUCTION FORMWORK IS THE RESPONSIBILITY OF THE CONTRACTOR.
4. TOPOGRAPHICAL DATA IS MEAN SEA LEVEL AND BASED ON AERIAL PHOTOGRAMMETRY DATED 11-13-88 BY DELTA AERIAL - GEONEX, DENVER, COLORADO. COORDINATES ARE BASED ON COLORADO STATE PLANE, NORTH ZONE.
5. ALL EQUIPMENT FOUNDATIONS, ANCHOR BOLTS AND DIMENSIONS MUST BE CONFIRMED WITH CERTIFIED VENDOR DATA.
6. THE TREATMENT SYSTEMS, DEWATERING WELLS, ALLUVIAL MONITORING WELLS #11 - #18, DENVER FORMATION MONITORING WELLS, REPAIR SYSTEM, AND NECESSARY CONNECTING PIPING MUST BE OPERATIONAL AT THE BEGINNING OF THE SOIL-BENTONITE SLURRY WALL CONSTRUCTION. THE SOIL-BENTONITE SLURRY WALL WILL DAMPENING OF THE GROUNDWATER FLOW THROUGH THE BASIN AND AQUIFER, NECESSITATING SYSTEM START-UP.
7. ON SITE BORROW SHALL BE OBTAINED ONLY FROM SITES APPROVED BY THE ENGINEER.
8. CONSTRUCTION UTILITIES OBTAINED FROM ON SITE SHALL BE APPROVED BY THE ENGINEER.

[illegible]

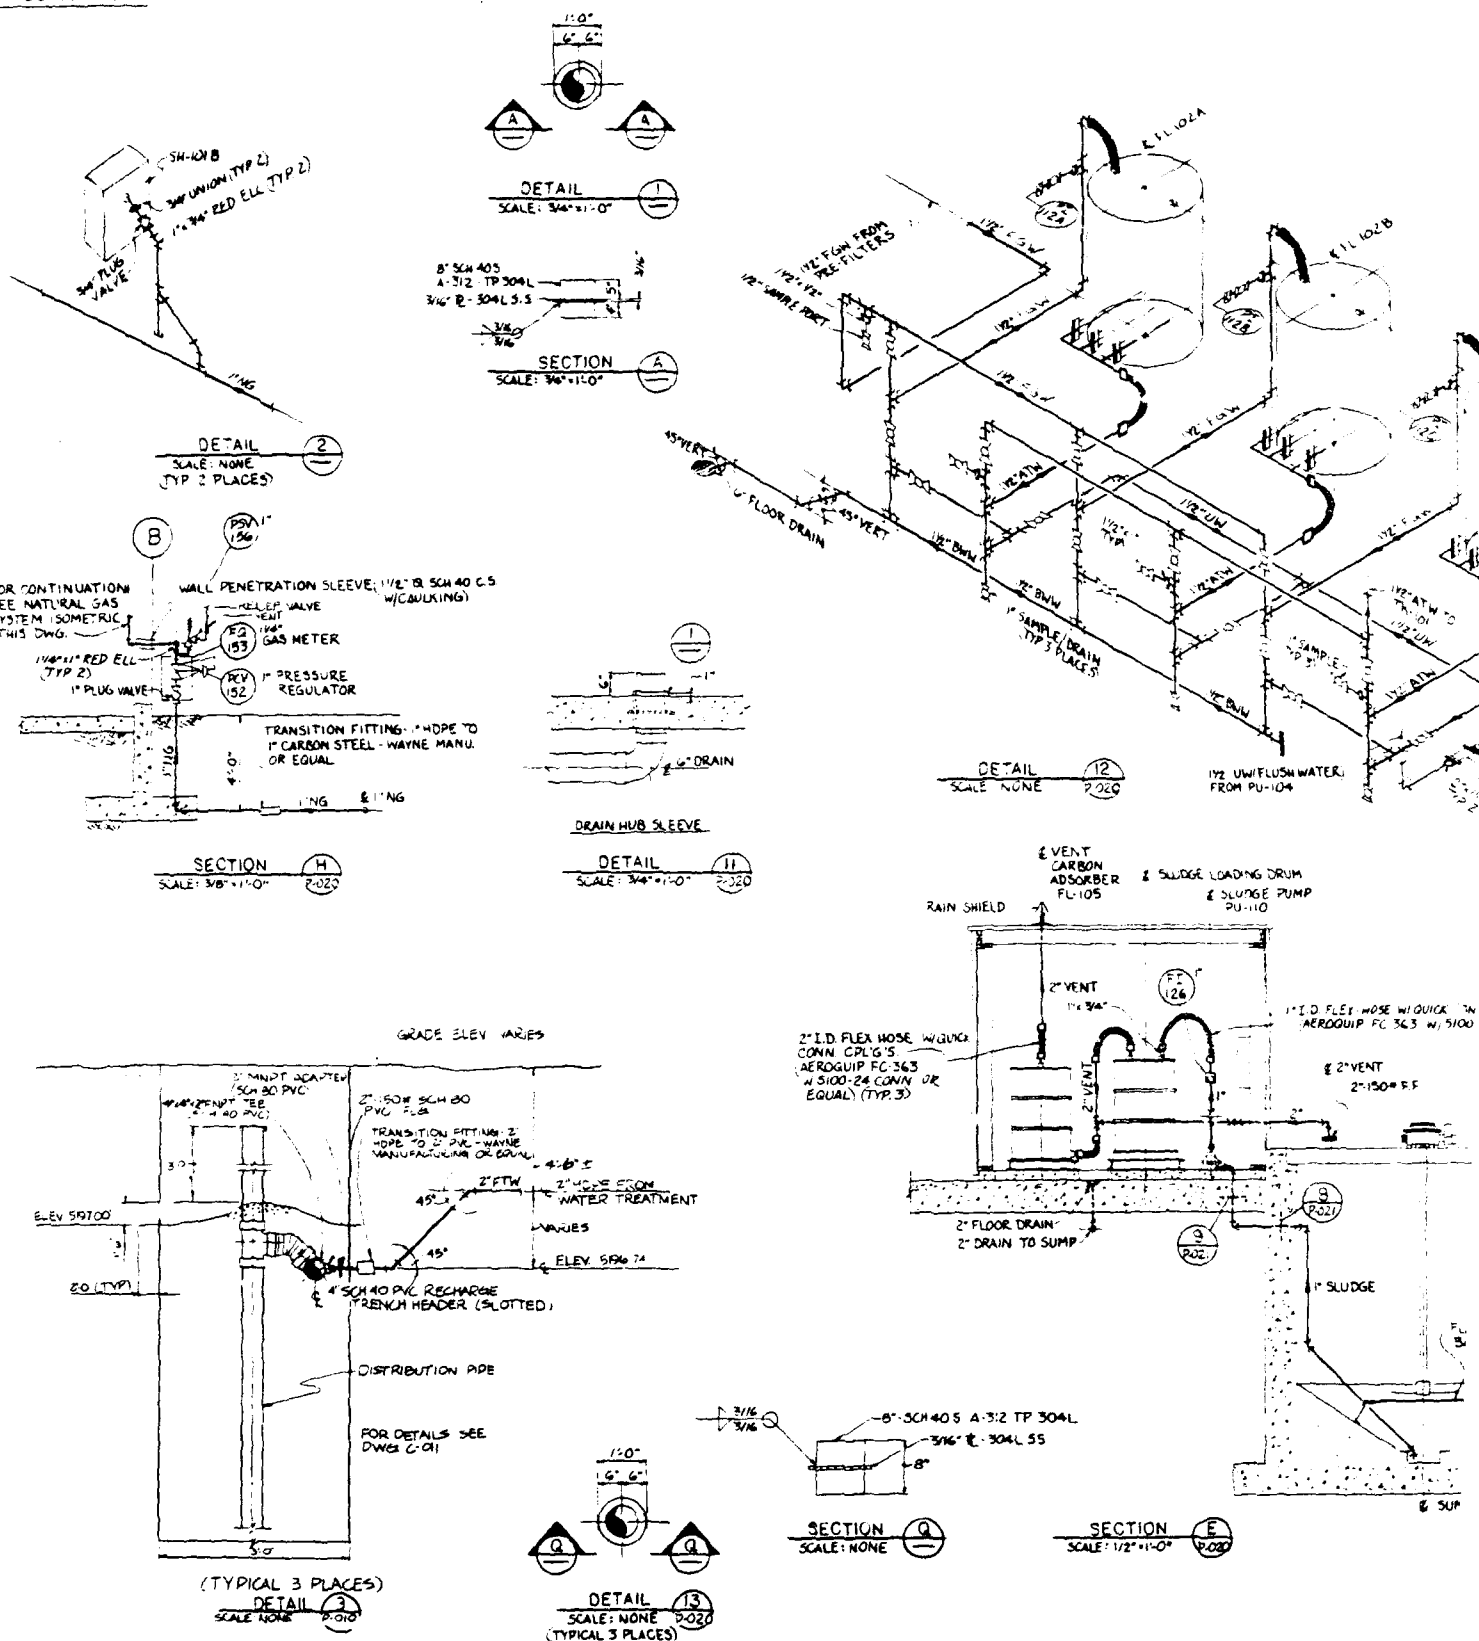

REVISED, DATES	REVISIONS	REVISED, DATES	REVISIONS	APPROVALS
C-011 RECHARGE SLURRY TRENCH SECTIONS				DEPT. REV. A 0
P-021 PIPING & PLUMBING SECT. & DETAILS				ARCH. <i>[Signature]</i>
P-020 PIPING & PLUMBING PLANS				CIV. STR. <i>[Signature]</i>
P-010 WELL TRENCH UTILITY PIPING				MECH. <i>[Signature]</i>
C-003 SITE PLAN				ELEC. <i>[Signature]</i>
P-020 WELL				INST. <i>[Signature]</i>
				PIPING <i>[Signature]</i>
				SAFETY <i>[Signature]</i>
DRAWING NO. TITLE	NO. BY DATE CHD DESCRIPTION			DEPT. <i>[Signature]</i>
				PRODUC. <i>[Signature]</i>

WORK ORDER	30
2127	42
DRAWING NO.	
373-35-001	
REFERENCE NO.	REV
P-001	○

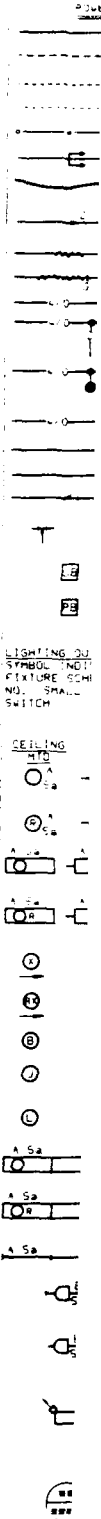
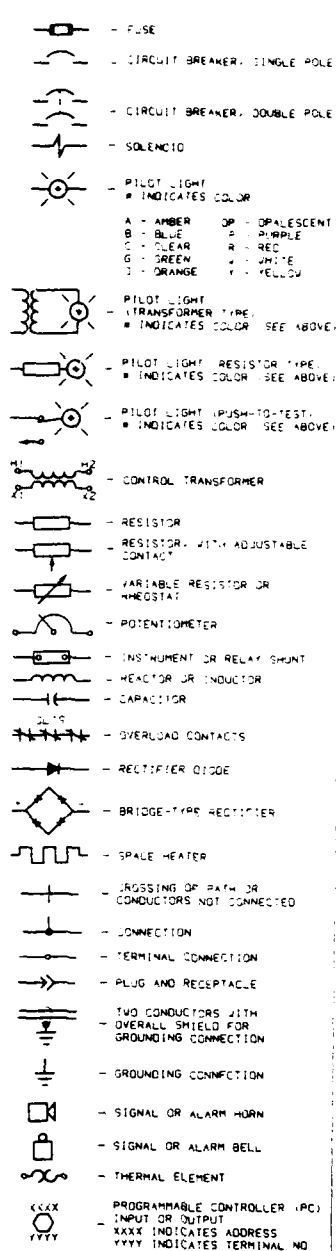
[illegible]



POWER & LIGHTING PLAN SYMBOLS

ABBREVIATIONS:

RGS - RIGID GALVANIZED STEEL
TSP - TWISTED SHIELDED PAIR
ECP - ELECTRICAL CONTROL PANEL
ICP - INSTRUMENT CONTROL PANEL
BCV - BARE COPPER WIRE



DEPT. REV. A B C D ARCH. ☒ ☒ ☒ ☒ CIV./STN. ☒ ☒ ☒ ☒ MECH. ☒ ☒ ☒ ☒ ELECTR. ☒ ☒ ☒ ☒ INSTR. ☒ ☒ ☒ ☒ PIPING ☒ ☒ ☒ ☒ SAFETY ☒ ☒ ☒ ☒		SCALE NONE DRAWN BY JJC 04/20/89 DESIGNED BY JJC 04/20/89 CHECKED BY GMB 5/1/89 CL. AT APPROVALS REV BY DATE		 MORRISON-KNUDSEN ENGINEERS, INC. A GEORGETOWN COMPANY		SHELL OIL COMPANY ROCKY MOUNTAIN ARSENAL REMEDIATION PROJECT INTERIM RESPONSE ACTION FINAL DETAILED DESIGN		WORK ORDER NO. 2127		30 42	
APPROVALS GMB PROJECT MGR APPROVAL ELABORATION PLAN, TL# 266 AL L# 0029 & COMMENT L# 0029 RATION						DRAWING TITLE BASIN A NECK IRA ELECTRICAL SYMBOLS		DRAWING NO. 373-37-001			
DEPT. MGR PROJECT								REFERENCE NO. E-001		REV 0	

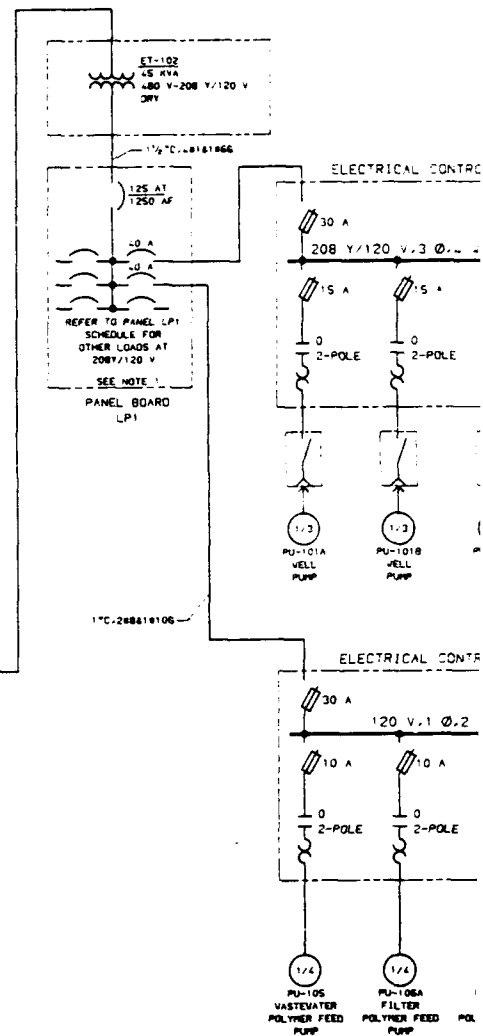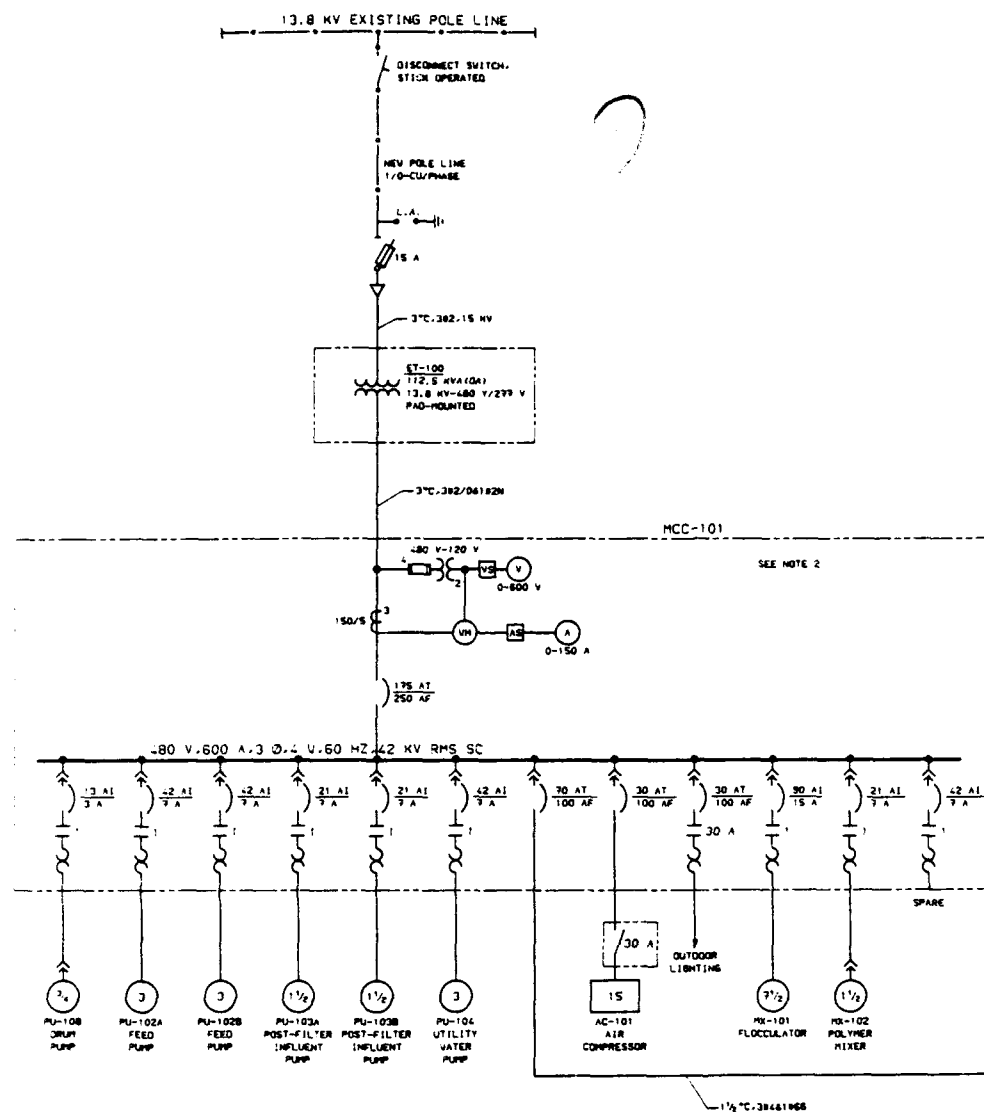[illegible]

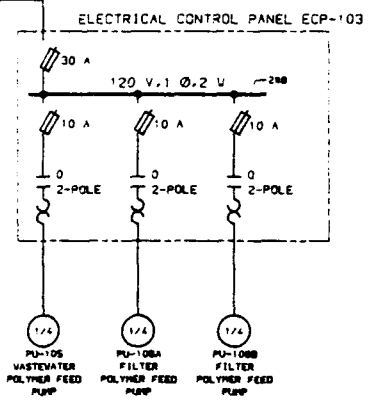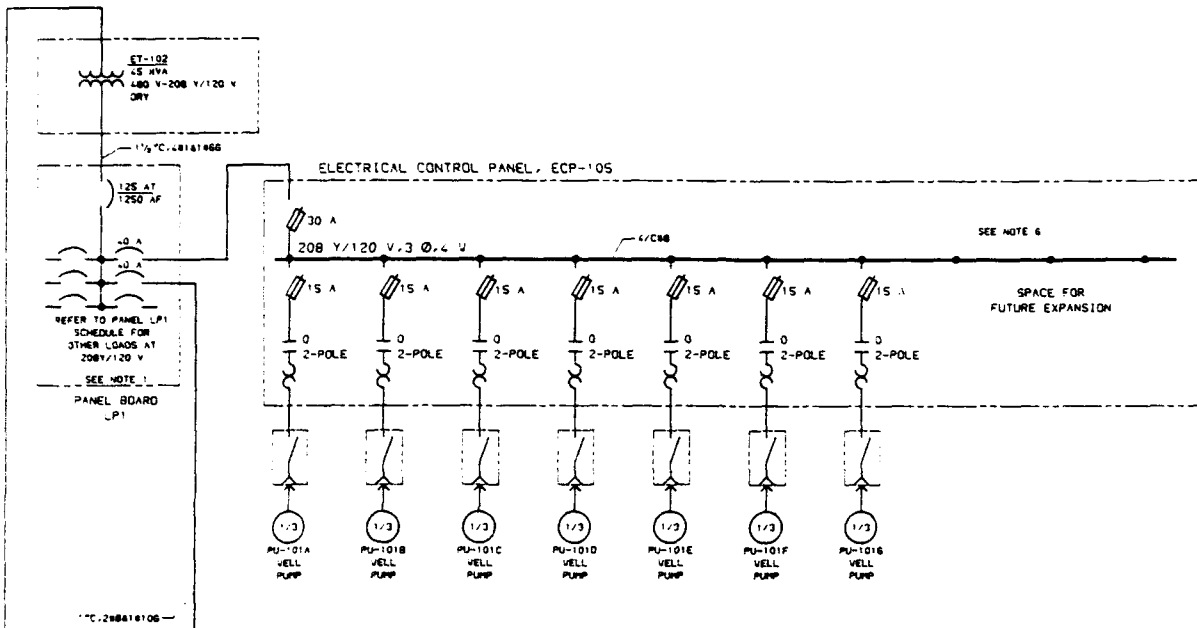

- NOTES:**
1. FOR COMPLETE PANEL SCHEDULE, REFER TO ELECTRICAL SPECIFICATION 37-1601, APPENDIX B.
 2. FOR COMPLETE MCC DETAILS AND MCC UNIT WIRING DIAGRAM, REFER TO ELECTRICAL SPECIFICATION 37-1604.
 3. ADJUSTABLE INSTANTANEOUS MAGNETIC TRIP ONLY CIRCUIT BREAKER (MCP):
AT - DENOTES ADJUSTABLE INSTANTANEOUS TRIP SETTING
A - DENOTES CONTINUOUS RATING
 4. THERMAL-MAGNETIC CIRCUIT BREAKER
AT - DENOTES THERMAL TRIP SETTING V/FIXED (OR ADJUSTABLE)
MAGNETIC TRIP
AF - DENOTES FRAME SIZE
 5. CONTRACTOR SHALL CONFIRM ELECTRICAL DESIGN BASED ON ACTUAL PURCHASED EQUIPMENT PRIOR TO CONSTRUCTION.
 6. FOR STARTER WIRING DIAGRAM REFER TO DRAWING E-021.

DEPT. REV. A	B	C	D	E	SCALE	NOTE	DATE		SHELL OIL COMPANY ROCKY MOUNTAIN ARSENAL REMEDIATION PROJECT INTERIM RESPONSE ACTION FINAL DETAILED DESIGN DRAWING TITLE BASIN A NECK IRA ELECTRICAL ONE-LINE DIAGRAM	WORK ORDER NO.	30
ARCH	DL				DRAWN BY	ajp	04/03/88			2127	30
CIV/STR.	DL				DESIGNED BY	JJC	04/18/88				42
ELEC	JJC				CHECKED BY	SPB	04/21/88				
OBJECT	JJC				CLIENT APPROVALS				DRAWING NO.	373-37-002	
INSTR.	JJC				REV	BY	DATE		REFERENCE NO.	E-002	
PIPING	DL								REV	0	
SAFETY	DL										
DEPT. REV.	REV	JJC	JJC	JJC							
PROJECT	REV	JJC	JJC	JJC							

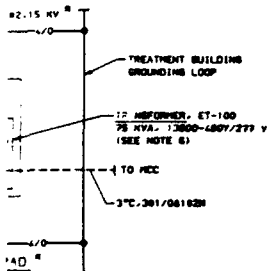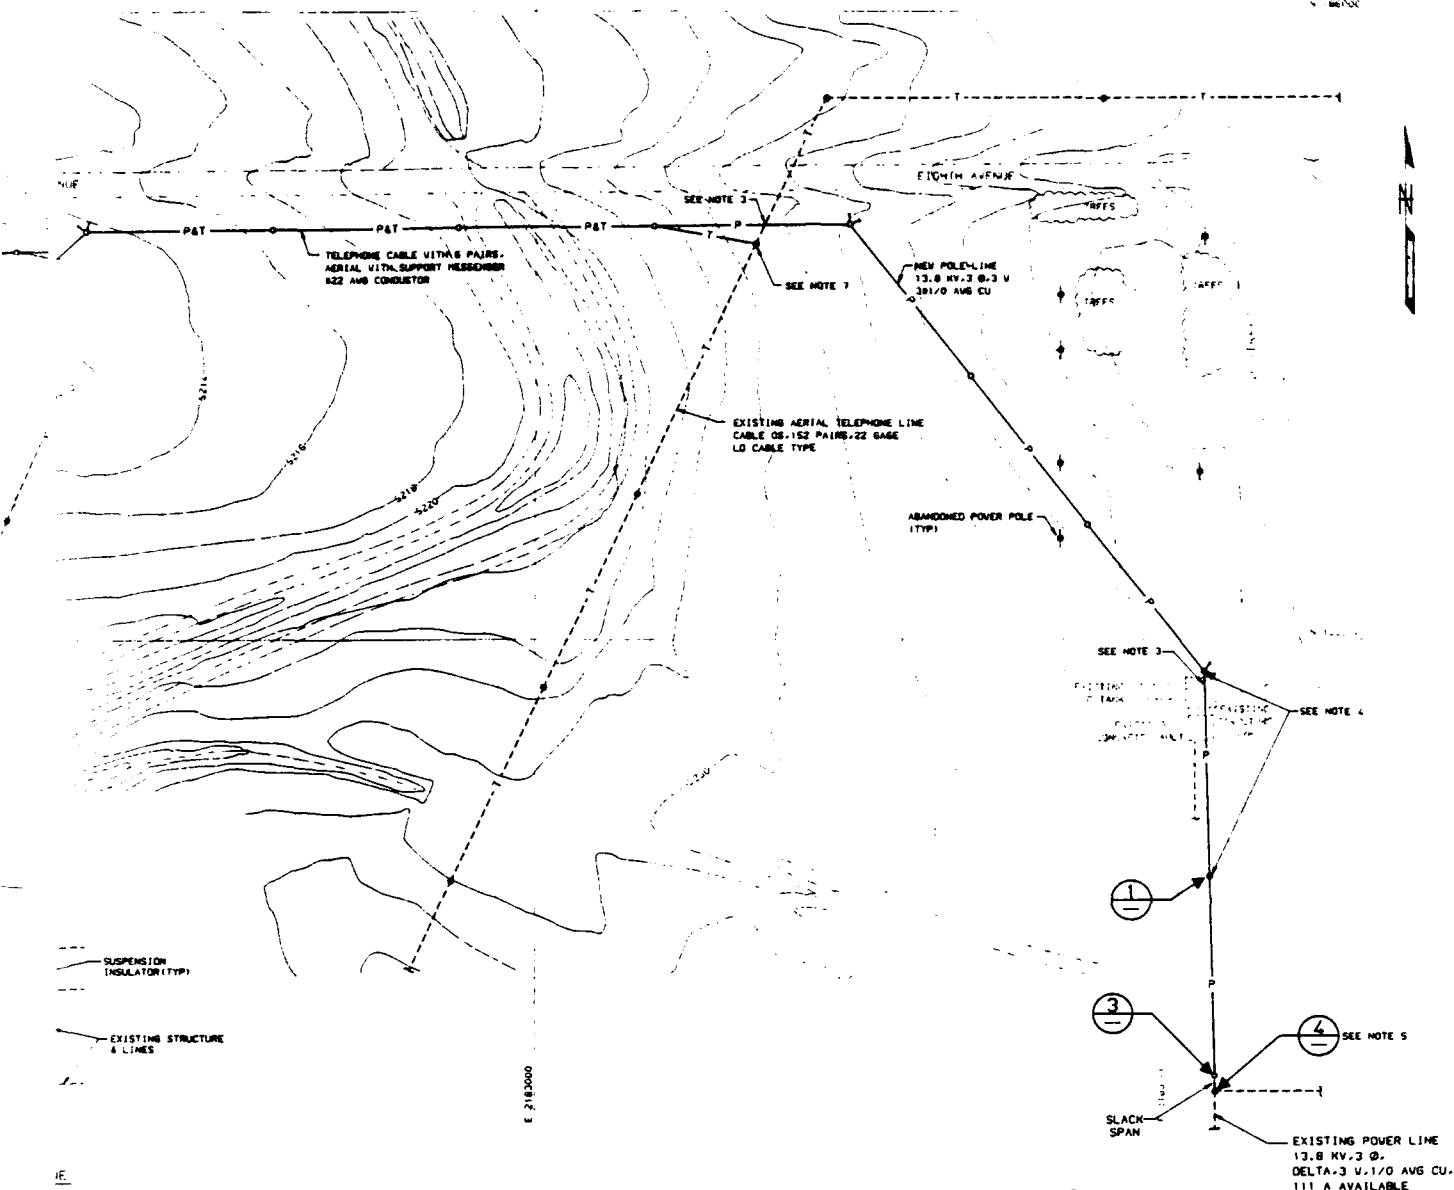

LEGEND:

- P--- EXISTING 12.8 KV POLE LINE
- P--- NEW 12.8 KV POLE LINE
- T--- EXISTING TELEPHONE LINE
- T--- NEW TELEPHONE LINE
- X--- EXISTING WOOD POLES
- X--- NEW WOOD POLES

NOTES:

1. CONTRACTOR TO PROVIDE THE FINAL LOCATION AND NUMBERS OF POLES AND GUYS.
2. CONTRACTOR TO PROVIDE LINE DESIGN AS REQUIRED BY SPECIFICATION 37-1677.
3. CONTRACTOR TO PROVIDE ADEQUATE CLEARANCES BETWEEN CONDUCTOR AND EXISTING STRUCTURE AND BETWEEN CONDUCTOR AND EXISTING TELEPHONE LINE IN ACCORDANCE WITH NATIONAL ELECTRICAL SAFETY CODE (NESC) REQUIREMENTS.
4. CONTRACTOR TO REPLACE EXISTING POLES UNLESS THE POLE CONDITION AND CHARACTERISTICS MEET THE DESIGN REQUIREMENTS.
5. CONTRACTOR SHALL MAKE NECESSARY MODIFICATION TO EXISTING CORNER POLE FOR CONNECTION OF THE NEW 12.8 KV LINE AND IS RESPONSIBLE FOR SPLICING OF THE NEW POWER LINE CONNECTION.
6. CONTRACTOR TO OBTAIN TRANSFORMER PAD REQUIREMENTS AND STUB-UP DETAILS FROM TRANSFORMER MANUFACTURER AND INSTALL IN ACCORDANCE WITH MANUFACTURER INSTRUCTIONS. REFER TO DRAWING 373-34-022 FOR PAD DETAILS.
7. CONTRACTOR SHALL CONSULT WITH THE OWNER AND/OR THE TELEPHONE UTILITY COMPANY, BEFORE PURCHASING EQUIPMENT AND MATERIALS TO DO THE SPLICING FOR TAPPING THE EXISTING TELEPHONE CABLE. THE FINAL INSTALLATION HAS TO BE INSPECTED AND APPROVED BY THE OWNER OR TELEPHONE UTILITY COMPANY.

50'	DEPT	REV	A	B	C	KL	KM	KN	KO	KP	KQ	KR	KS	KT	KU	KV	KW	KX	KY	KZ	LA	LB	LC	LD	LE	LF	LG	LH	LI	LJ	LK	LM	LN	LO	YG	YH	YI	
50'	SCALE																					1"= 50'	DATE	
50'	DRAWN BY																					JJC	03/23/99	
50'	DESIGNED BY																					JJC	04/20/99	
50'	CHECKED BY																					ENE	04/14/99	
50'	CLIENT APPROVALS	
50'	REV																					BY	DATE	
50'	APPROVAL	
50'	TYPED	
50'	COMPUTER PLOTTED	
50'	PLOT	
50'	DEPT	REV	A	B	C	KL	KM	KN	KO	KP	KQ	KR	KS	KT	KU	KV	KW	KX	KY	KZ	LA	LB	LC	LD	LE	LF	LG	LH	LI	LJ	LK	LM	LN	LO	YG	YH	YI	

MOORESON-KNUDSEN ENGINEERS, INC.

SHELL OIL COMPANY		WORK ORDER	30
ROCKY MOUNTAIN ARSENAL REMEDIATION PROJECT		2127	42
INTERIM RESPONSE ACTION FINAL DETAILED DESIGN		DRAWING NO.	373-37-003
BASIN A NECK IRA		REFERENCE NO.	E-003
AREA ELECTRICAL DISTRIBUTION		REV	0

2127-00-37-003

INSTRUMENT IDENTIFICATION

PROCESS VARIABLES	INSTRUMENT IDENTIFICATION															
	ANAL. POINT HIGH (H) - HIGH HIGH (LL) - LOW LOW	ANAL. POINT LOW (LL) - LOW LOW	CONTROL	SELF-ACTUATING CONTROL VALVE	PRIMARY ELEMENT	GLASS DEVICE	INDICATOR	INDICATING CONTROLLER	INTEGRATOR	RECORDER	RECORDER CONTROLLER	SWITCH	SAFETY VALVE	TRANSDUCER OR DAMPER RELAY	DR. CONDITIONER	
A ANALYSIS	AH	AL	C	CV	E	G	I	IC	Q	R	RC	S	SV	T	V	Y
B BURNER FLAME	AAM	AAL	AC	AE			AI	AIC	AQ	AR	ARC	AS	AT	AV	AY	
C CONDUCTIVITY	CAH	CAL	CC	CE			CI	CIC		CR	CRC	CS	CT	CV	CY	
D DENSITY	DAH	DAL	DC	DE			DI	DIC		DR	DRC	DS	DT	DV	DY	
E VOLTAGE	EAH	EAL	EC	EE			EI	EIC		ER	ERC	ES	ET	EV	EY	
F FLOW RATE	FAH	FAL	FC	FE	FG	FI	FIC	FO	FR	FRC	FS	FT	FV	FY		
H HAND			HC				HIC				HS					
I CURRENT	IAH	IAL	IC	IE			II	IIC		IR	IRC	IS	IT	IV	IY	
J POWER	JAH	JAL	JC	JE			JI	JIC	JO	JR	JRC	JS	JT	JV	JY	
L LEVEL	LAH	LAL	LC	LE	LG	LI	LIC			LR	LRC	LS	LT	LV	LY	
M MOISTURE	MAH	MAL	MC	ME			MI	MIC		MR	MRC	MS	MT	MV	MY	
P PRESSURE	PAH	PAL	PC	PE			PI	PIC		PR	PRC	PS	PT	PV	PY	
S SPEED	SAH	SAL	SC	SE			SI	SIC	SO	SR	SRC	SS	ST	SV	SY	
T TEMPERATURE	TAH	TAL	TC	TE			TI	TIC		TR	TRC	TS	TT	TV	TY	
V VISCOSITY	VAH	VAL	VC	VE			VI	VIC		VR	VRC	VS	VT	VV	VY	
W WEIGHT	WAH	WAL	WC	WE			WI	WIC	WO	WR	WRC	WS	WT	WV	WY	
Z POSITION	ZAH	ZAL	ZC	ZE			ZI	ZIC		ZR	ZRC	ZS	ZT	ZV	ZY	
X AIR RELEASE																

INSTRUMENT IDENTIFICATION NOTES:


- REFER TO ISA STANDARD SS.1 FOR LETTERS OR LETTER MEANINGS THAT DO NOT APPEAR IN TABLE ABOVE.
- SHADED AREAS REPRESENT IMPROBABLE OR IMPOSSIBLE COMBINATIONS.
- INSTRUMENT IDENTIFICATION IS MADE UP OF TWO TO FOUR LETTERS FROM THIS TABLE, FOLLOWED BY A LOOP NUMBER.
- READILY RECOGNIZED SELF-DEFINING CHEMICAL SYMBOLS SUCH AS CO₂, O₂, ETC., USED IN CONJUNCTION WITH ANALYSIS INSTRUMENTS. THE SYMBOL WILL BE PLACED OUTSIDE THE INSTRUMENT BALLOON.
- THE GRAMMATICAL FORM OF THE SUCCEEDING LETTER MEANING MAY BE MODIFIED AS REQUIRED. FOR EXAMPLE, I MAY BE USED FOR INDICATOR OR INDICATING.
- THE LETTERS F (RATIO) & D (DIFFERENTIAL) MAY BE USED AS MODIFIERS WITH AN APPROPRIATE FIRST LETTER. TO BETTER DEFINE THE FUNCTIONAL ASPECTS OF THE SYSTEM. FOR EXAMPLE: FFIC = FLOW RATIO INDICATING CONTROLLER AND POSH = PRESSURE DIFFERENTIAL SWITCH HIGH.

TAGGING AND LOOP IDENTIFICATION:

A UNIQUE NUMBER SHALL BE ASSIGNED TO EACH CONTROL. EACH INSTRUMENT IN THAT LOOP SHALL BE IDENTIFIED BY ITEMS SUCH AS PRESSURE GAGES, THERMOMETERS, PRESSURE, ETC., OR ANY INSTRUMENT USED INDIVIDUALLY SHALL BE INDIVIDUAL CONTROL OR MONITOR LOOP.

EACH LOOP SHALL HAVE A UNIQUE NUMBER.

TYPICAL LOOP DIAGRAM

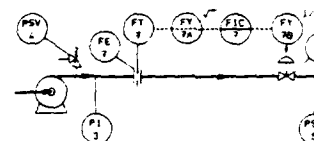

LINE IDENTIFICATION:

SIZE _____ S" - POW
SERVICE _____

PIPELINE SERVICE ABBREVIATIONS:

PA PLANT AIR
IA INSTRUMENT AIR
POW POTABLE WATER
SS SANITARY SEWER
NG NATURAL GAS
RGV RAW GROUND WATER
FGV FILTERED GROUND WATER
ATW ADSORBER TREATED WATER
UW UTILITY WATER
FTW FILTERED TREATED WATER
SPD SUMP PUMP DISCHARGE
BWW BACKWASH WASTEWATER
PS POLYMER SUPPLY
V VENT
OR DRAIN

SYMBOLS USED IN CONJUNCTION WITH SIGNAL CONDITIONERS AND COMPUTING DEVICES TO DESCRIBE THE FUNCTION:

CURRENT TO PNEUMATIC	PNEUMATIC TO CURRENT	CURRENT TO HYDRAULIC	VOLTAGE TO PNEUMATIC	PNEUMATIC TO CURRENT
I/P	P/I	I/H	E/P	P/E
ADD & SUBTRACT	SUBTRACT	MULTIPLY	DIVIDE	SQUARE ROOT
□	△	×	÷	√
				HIGH SELECT
				LOW SELECT
				□

REVISION	NO.	BY	DATE	CHD	DESCRIPTION	DEPT	REV	A	B	C	D	SCM
						ARCH						DRG
						CIV/ENR						DES
						MECH						CHK
						ELECT						REV
						INSTR						
						PIPING						
						SAFETY						
						DEPT MGR						
						PROJECT						

DOCUMENT IDENTIFICATION


INDICATOR	INDICATING CONTROLLER	INTEGRATOR	RECORDER	RECORDER CONTROLLER	SWITCH	SAFETY VALVE	TRANSMITTER	VALVE DAMPER-RELAY	MODIFIER OR CONDITIONER
IC	AC	RC	SC	SV	T	V	Y		
ALC	AR	ARC	AS	BSV	AT	AV	AY		
CLC	CR	CRC	CS		CT	CV	CY		
DIC	DR	DRC	DS		DT	DV	DY		
ELC	ER	ERC	ES		ET	EV	EY		
FIC	FR	FRC	FS		FT	FV	FY		
GIC	GR	GRC	GS		GT	GV	GY		
HIC	HR	HRC	HS		HT	HV	HY		
ILC	IR	IRC	IS		IT	IV	IY		
JIC	JR	JRC	JS		JT	JV	JY		
KIC	KR	KRC	KS		KT	KV	KY		
LIC	LR	LRC	LS		LT	LV	LY		
MIC	MR	MRC	MS		MT	MV	MY		
NIC	NR	NRC	NS		NT	NV	NY		
OIC	OR	ORC	OS		OT	OV	OY		
PIC	PR	PRC	PS		PT	PV	PY		
QIC	QR	QRC	QS		QT	QV	QY		
RIC	RR	RRC	RS		RT	RV	RY		
SIC	SR	SRC	SS		ST	SV	SY		
TIC	TR	TRC	TS		TT	TV	TY		
UIC	UR	URC	US		UT	UV	UY		
VIC	VR	VRC	VS		VT	VV	VY		
WIC	WR	WRC	WS		WT	WV	WY		
XIC	XR	XRC	XS		XT	XV	XY		
YIC	YR	YRC	YS		YT	YV	YY		
ZIC	ZR	ZRC	ZS		ZT	ZV	ZY		

TAGGING AND LOOP IDENTIFICATION:

A UNIQUE NUMBER SHALL BE ASSIGNED TO EACH CONTROL OR MONITOR LOOP AND EACH INSTRUMENT IN THAT LOOP SHALL BE IDENTIFIED BY THE SAME NUMBER. ITEMS SUCH AS PRESSURE GAGES, THERMOMETERS, PRESSURE SAFETY VALVES, ETC., OR ANY INSTRUMENT USED INDIVIDUALLY SHALL BE TREATED AS AN INDIVIDUAL CONTROL OR MONITOR LOOP.

EACH LOOP SHALL HAVE A UNIQUE NUMBER.

TYPICAL LOOP DIAGRAM

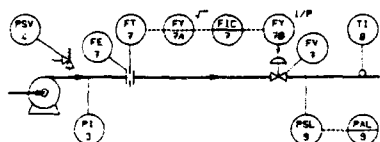

CONDITIONERS AND COMPUTING DEVICES TO DESCRIBE THE FUNCTION			
CURRENT TO HYDRAULIC	VOLTAGE TO PNEUMATIC	PNEUMATIC TO VOLTAGE	
I/H	E/P	P/E	
<u>DIVIDE</u>	<u>SQUARE ROOT</u>	<u>HIGH SELECT</u>	<u>LOW SELECT</u>
			

SYMBOL DESCRIPTION

VALVE BODY	
	GATE
	GLOBE
	BUTTERFLY
	CHECK
	ROTARY BALL
	ROTARY PLUG
	PINCH
	DIAPHRAGM
	LOUWER OR DAMPER
	ANGLE - THREE WAY - FOUR WAY

ACTUATOR	
	FLOAT
	DIAPHRAGM / DIAPHRAGM PRESSURE-BALANCED
	ROTARY MOTOR
	DOUBLE ACTING CYLINDER
	HAND ACTUATOR
	PRESSURE RELIEF OR SAFETY VALVE / VACUUM RELIEF
	SOLENOID / ELECTRO-HYDRAULIC
	PRESSURE CONTROL VALVE SELF CONTAINED (DIRECT CONNECTED)
	BACK PRESSURE CONTROL VALVE SELF CONTAINED (DIRECT CONNECTED)

MISCELLANEOUS	
	GENERALIZED - FOR UNDEFINED OR COMPLEX INTERLOCK LOGIC
	INTERLOCK IS EFFECTIVE ONLY IF ALL INPUTS EXIST
	INTERLOCK IS EFFECTIVE IF ANY ONE OR MORE INPUTS EXIST
	TIME DELAY
	CHEMICAL SEAL
	PILOT LIGHT
	INPUT-OUTPUT POINTS TO COMPUTERS, PCs, ETC.

DRAWING NUMBERING SYSTEM:

03-38-0-001
DRAWING SEQUENTIAL NUMBER
RESPONSIBLE DISCIPLINE
PROJECT AREA

DISCIPLINE NUMBERS:

- 33 ARCHITECTURAL
- 34 CIVIL/STRUCTURAL
- 35 PIPING
- 36 MECHANICAL
- 37 ELECTRICAL
- 38 INSTRUMENTATION

SYMBOL DESCRIPTION

INSTRUMENT LINE	
	CONNECTION TO PROCESS, MECHANICAL LINK OR INSTRUMENT SUPPLY
	ELECTRICAL SIGNAL
	PNEUMATIC SIGNAL OR UNDEFINED SIGNAL
	CAPILLARY TUBING (FILLED SYSTEM)
	HYDRAULIC SIGNAL
	ELECTROMAGNETIC, SONIC OR RADIATION SIGNAL (WITHOUT WIRING OR TUBING)
	COMMON OR INTERCONNECTED SIGNAL
	INTERLOCKED SIGNALS

INSTRUMENT BALLOON	
	LOCALLY MOUNTED
	MOUNTED ON CONTROL PANEL
	MICROPROCESSOR OR COMPUTER BASED SYSTEM - SHARED DISPLAY
	MOUNTED BEHIND CONTROL PANEL
	MOUNTED BEHIND LOCAL PANEL
	LOCALLY MOUNTED TWO VARIABLES OR FUNCTIONS
	MOUNTED ON CONTROL PANEL TWO VARIABLES OR FUNCTIONS
	MOUNTED ON LOCAL PANEL TWO VARIABLES OR FUNCTIONS
	MOUNTED BEHIND CONTROL PANEL TWO VARIABLES OR FUNCTIONS
	MOUNTED BEHIND LOCAL PANEL TWO VARIABLES OR FUNCTIONS

PROCESS QUANTITY	
	LIQUID FLOW
	WEIGHT FLOW
	GAS FLOW
	PRESSURE
	TEMPERATURE


PRIMARY ELEMENT	
	VENTURI TUBE OR FLOW NOZZLE / ORIFICE PLATE
	WEIR / FLUME
	MAGNETIC FLOW METER / TURBINE METER
	TEMPERATURE ELEMENT WITH WELL
	FILLED SYSTEM INDICATOR WITH WELL
	BI-METALLIC, GLASS THERMOMETER OR OTHER LOCAL TEMPERATURE INDICATOR
	INLINE TYPE FLOW INDICATOR

DEPT	REV	A	B	C	D	SCALE	DATE
ARCH						NONE	2/13/88
CIV/STR							2/13/88
MECH							4/18/82
ELECT							
INSTR							
PIPING							
SAFETY							
DEPT MGR							
PROJECT							

MORRISON-KNUDSEN ENGINEERS, INC.
A PROFESSIONAL SERVICE COMPANY

SHELL OIL COMPANY
ROCKY MOUNTAIN ARSENAL REMEDIATION PROJECT
INTERIM RESPONSE ACTION FINAL DETAILED DESIGN
DRAWING TITLE: BASIN A NECK IRA GROUNDWATER TREATMENT SYSTEM PROCESS AND INSTRUMENTATION DIAGRAM SYMBOLS AND LEGEND

WORK ORDER NO.	2127	30
DRAWING NO.	373-38-001	42
REFERENCE NO.	I-001	0

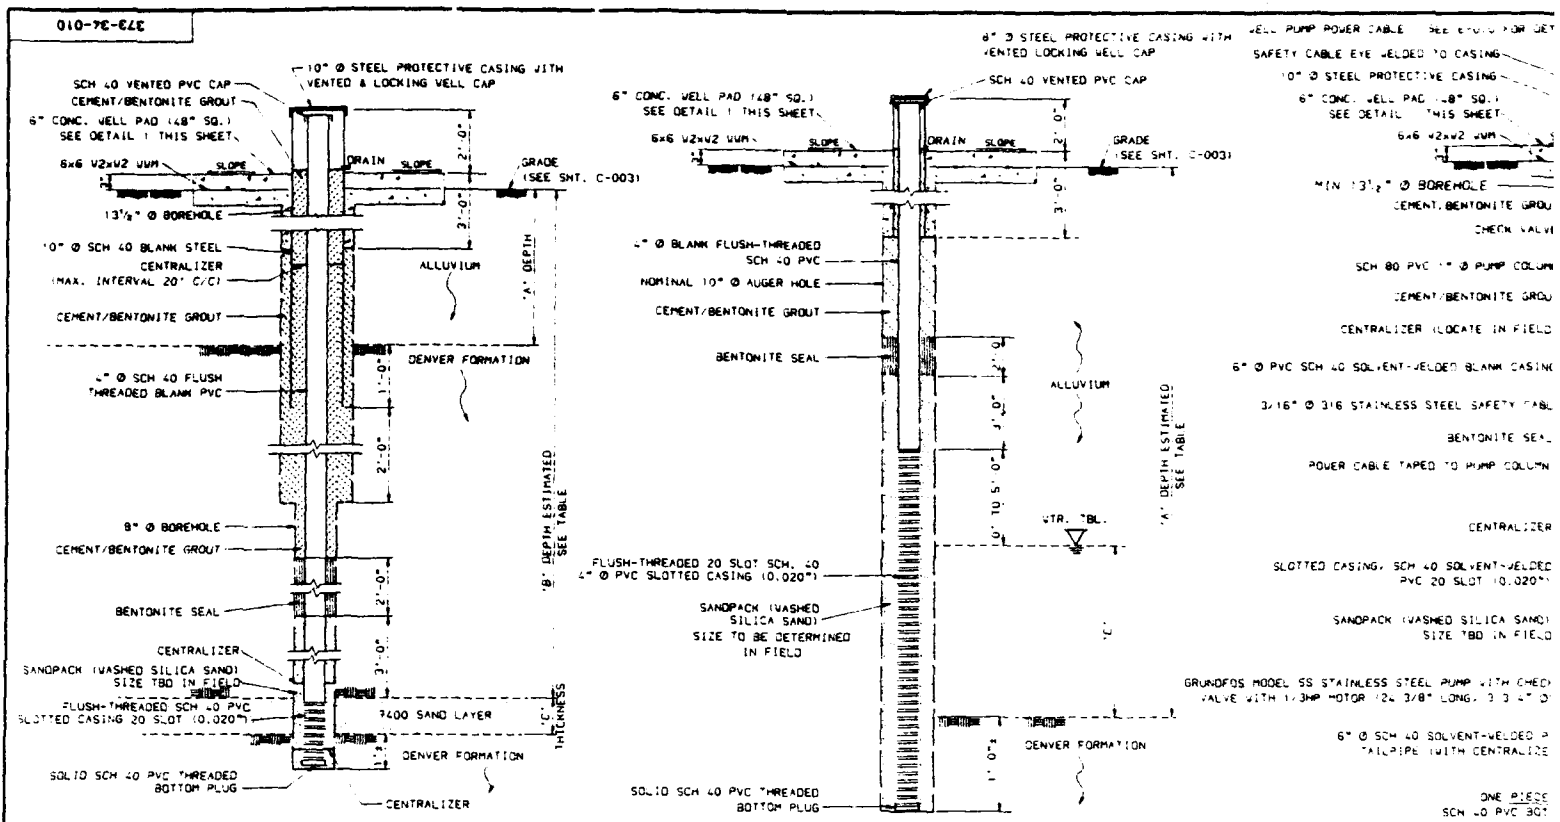

RMA BASIN 'A' M

DENVER FORMATION MONITORING WELLS				A
WELL	COORDINATES	APPROX. DEPTHS (FT.)		
		'A'	'B'	'C'
DMV-1	N 186,290			
	E2,182,390	20	47	24
DMV-2	N 185,210			
	E2,181,735	19	38	24


WELL	COORDINATES	APPROX. DEPTHS (FT.)	
		'A'	'C'
DW-1	N 195,628 E2,181,395	37	19
DW-2	N 195,722 E2,181,390	47	27
DW-3	N 195,819 E2,182,045	36	16
DW-4	N 195,628 E2,182,027	44	25
DW-5	N 195,723 E2,182,082	40	20
DW-6	N 195,815 E2,182,137	30	10
DW-7	N 195,396 E2,182,108	28	9

NOTE: ACTUAL DEPTHS WILL BE DETERMINED IN THE FIELD
DURING INSTALLATION DEPTHS COULD VARY BY 5'±OR MORE

ALLUVIAL MONITORING VELLS @ PROPOSED

WELL	COORDINATES	APPROX. DEPTHS (FT.)	
		'A'	'C'
AMU-1	N 195.546 E2.181.775	21	5
AMU-2	N 195.525 E2.181.809	21	5
AMU-3	N 195.648 E2.181.838	30	14
AMU-4	N 195.627 E2.181.872	31	15
AMU-5	N 195.793 E2.181.927	47	26
AMU-6	N 195.772 E2.181.961	47	26
AMU-7	N 195.938 E2.182.016	30	10
AMU-8	N 195.917 E2.182.050	30	10
AMU-9	N 196.040 E2.182.078	24	4
AMU-10	N 196.019 E2.182.112	23	4
AMU-11	N 195.470 E2.181.886	25	7
AMU-12	N 195.400 E2.182.010	33	12
AMU-13	N 195.600 E2.181.975	37	20
AMU-14	N 195.580 E2.182.110	44	25
AMU-15	N 195.790 E2.182.090	34	14
AMU-16	N 195.760 E2.182.225	28	9
AMU-17	N 195.975 E2.182.200	24	6
AMU-18	N 195.940 E2.182.270	26	8


AMV-1 THRU AMV-10 TO BE CONSTRUCTED AFTER
TRENCH CONSTRUCTION IS COMPLETED.

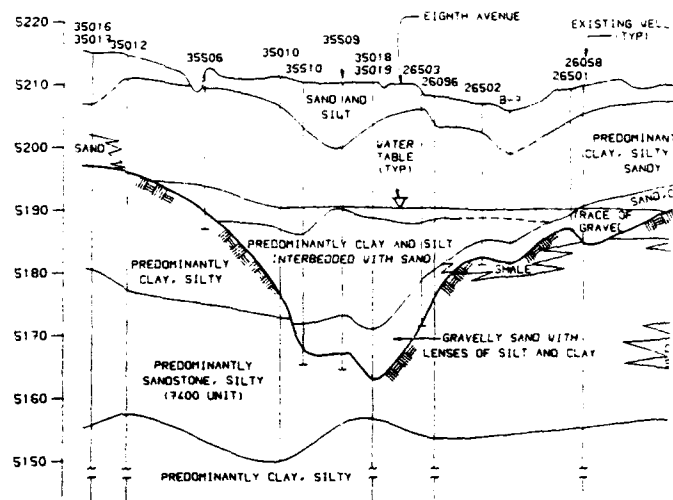

GEOLOGIC SECTION
APPROXIMATELY 150' N.W. OF PROPOSED
WELLS DW-1, -2, -3 AND -7


100 50 0 100 200
HORIZONTAL SCALE IN FEET
10X VERTICAL EXAGGERATION

[illegible]

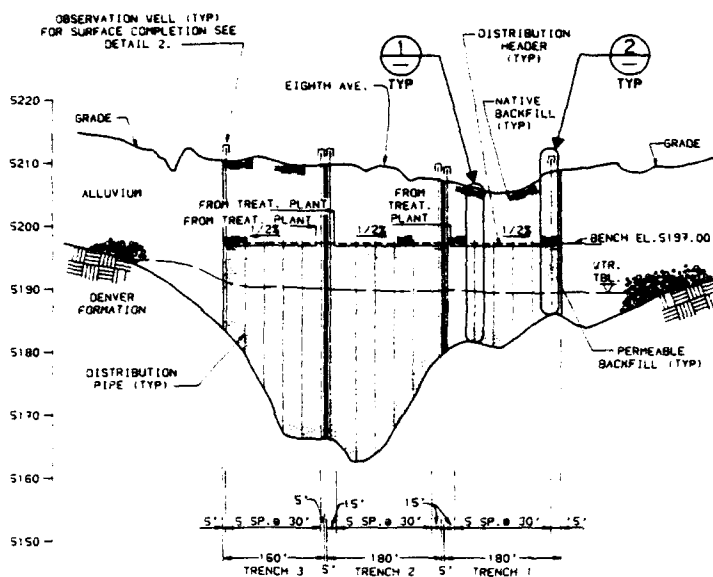


RMA - BASIN 'A' NECK RECHARGE TRENCHES

SCALE: HORIZ. 1" = 100'
VERT. 1" = 10'

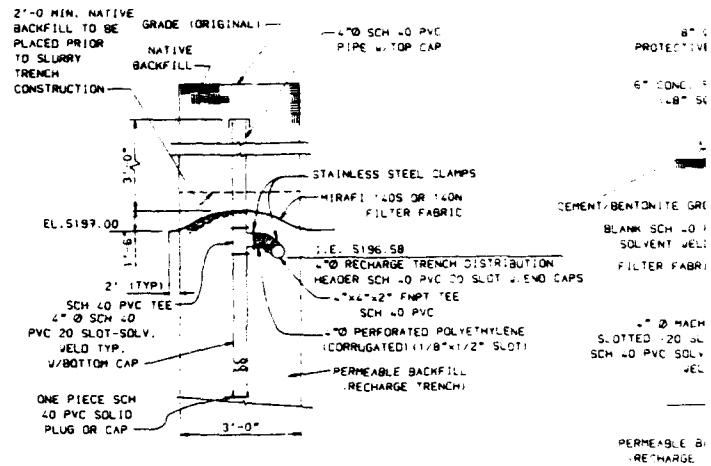


DISTRIBUTION PIPE

DETAIL 1
N.T.S.

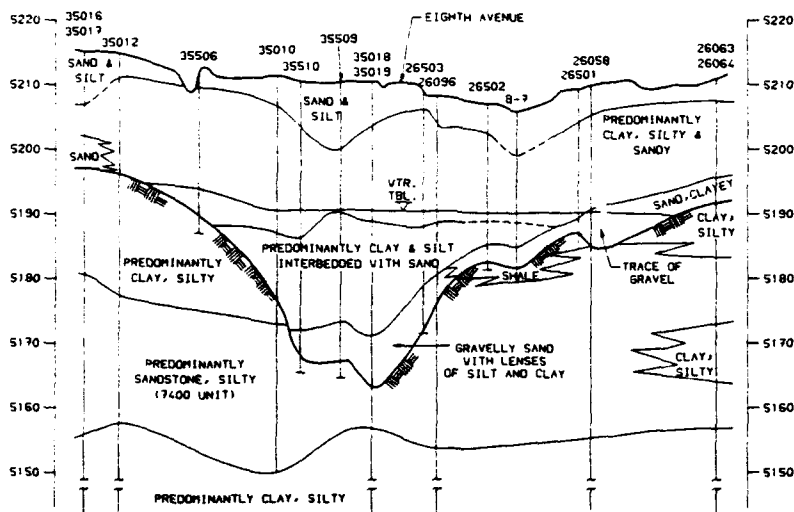

BASIN 'A' NECK GEOLOGIC CROSS SECTION

SCALE: HORIZONTAL 1" = 100'
VERTICAL 1" = 10'

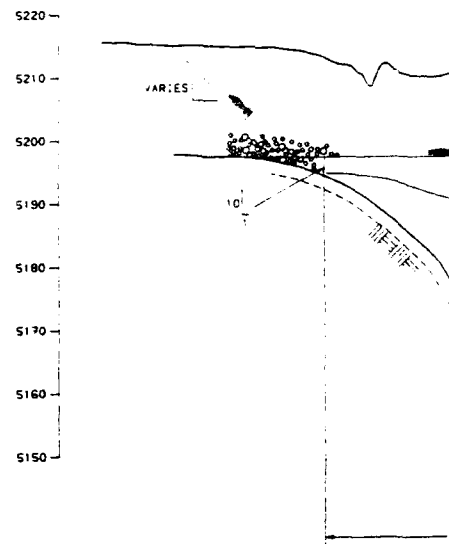


RMA - BASIN 'A' NECK

REFERENCE DGS	</
---------------	--	--	----

①


②

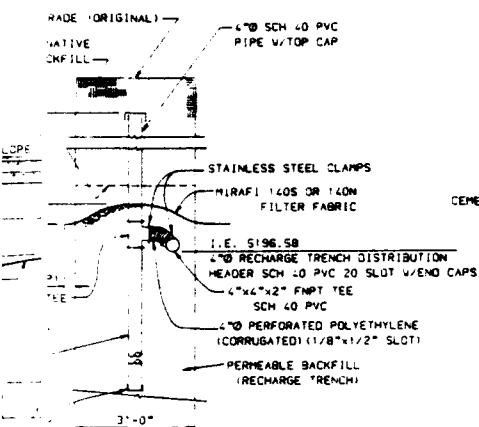

DISTRIBUTION PIPE

DETAIL 1


N.T.S.

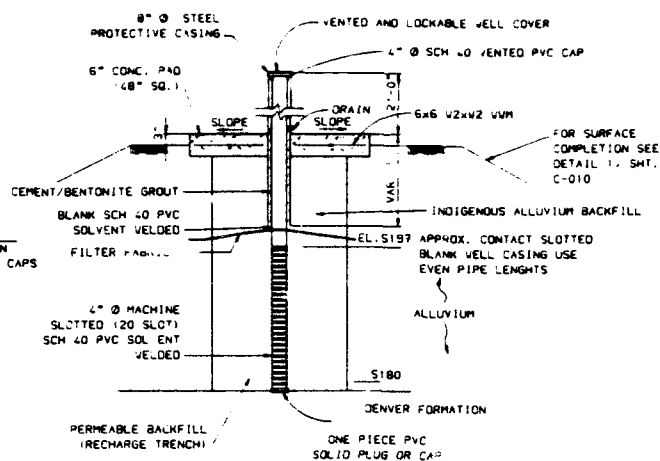

OBSERVATION WELL

DETAIL 2


N.T.S.

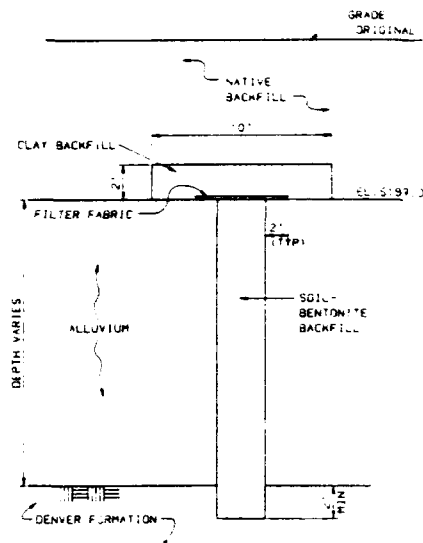

SOIL - BENTONITE SLURRY CUTOFF TRENCH

DETAIL 3

N.T.S.

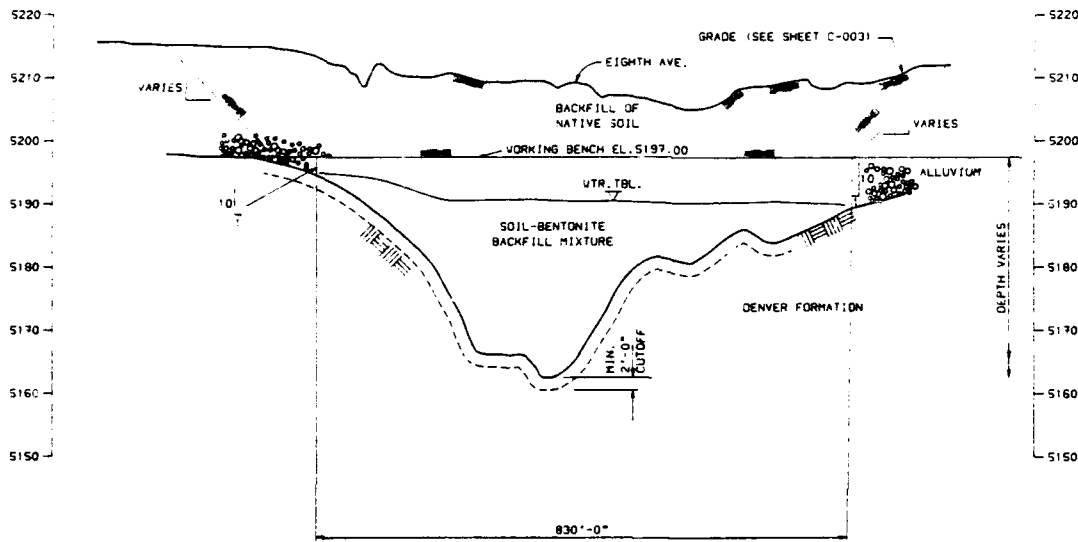

RMA - BASIN 'A' NECK SOIL - BENTONITE SLURRY CUTOFF TRENCH

SCALE: HORIZONTAL 1" = 100'
VERTICAL 1" = 10'-0"

NOTES:

1. DISTRIBUTION PIPES AND OBSERVATION WELLS TO BE INSTALLED NEAR VERTICAL PER SPECIFICATION 34-0261

DEPT.	REV.	A	B	C	D
ARCH.	01	01	01	01	01
CIV/STR.	02	02	02	02	02
MCH.	03	03	03	03	03
ELECT.	04	04	04	04	04
INST.	05	05	05	05	05
PIPING	06	06	06	06	06
SAFETY	07	07	07	07	07
DEPT. MGR.	08	08	08	08	08
PROJECT	09	09	09	09	09

SCALE	AS NOTED	DATE
DRAWN BY	FAHEY	3/89
DESIGNED BY	NIEMI	3/89
CHECKED BY	BESSAVI	3/16/89
CLIENT APPROVALS		
REV	BY	DATE



MORRISON-KNUDSEN ENGINEERS, INC.
A MCKNUTSON COMPANY

SHELL OIL COMPANY ROCKY MOUNTAIN ARSENAL REMEDIATION PROJECT INTERIM RESPONSE ACTION FINAL DETAILED DESIGN	WORK ORDER 2127	30 42
DRAWING TITLE BASIN A NECK IRA RECHARGE & CUTOFF TRENCH SECTIONS	DRAWING NO. 373-34-011	REV. 0
	REFERENCE NO. C-011	

8/8/89


00-34-011

2

3


RELOCATE EXISTING GATE

1" = 40'

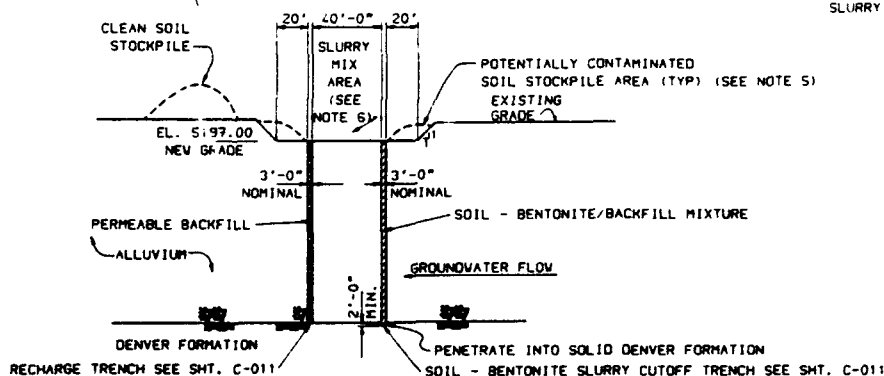

SECTION A
1" = 40'

[illegible]

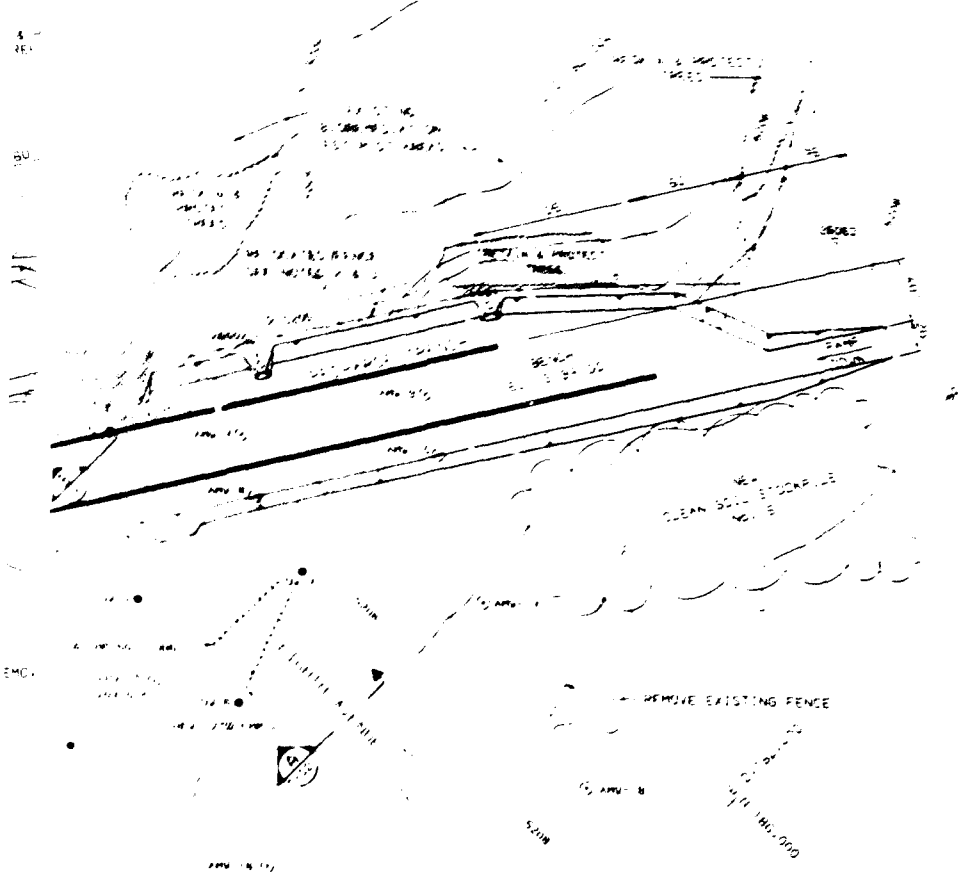



LEGEND

- 1. EXISTING ALLUVIUM TO BE REMOVED AT PROTECTED WELLS
- 2. EXISTING DENVER FORMATION WELLS RETAINING EXISTING
- 3. DENVER FORMATION PROPOSED
- 4. EXISTING DENVER FORMATION WELLS RETAINING EXISTING
- 5. DENVER FORMATION PROPOSED
- 6. DENVER FORMATION WELLS RETAINING EXISTING
- 7. DENVER FORMATION WELLS RETAINING EXISTING
- 8. DENVER FORMATION WELLS RETAINING EXISTING
- 9. DENVER FORMATION WELLS RETAINING EXISTING
- 10. DENVER FORMATION WELLS RETAINING EXISTING

NOTES:

1. FIELD VERIFY AND INSURE SLOPE STABILITY AT PROTECTED WELLS
2. FIELD ENGINEER TO DETERMINE ALIGNMENT OF RELOCATED FENCE
3. MATCH EXISTING CONSTRUCTION FOR RELOCATED FENCE CONSTRUCTION - METAL POST, WOVEN WIRE AND 2 STRAND BARBED WIRE
4. TOPSOIL TO BE STOCKPILED SEPARATELY FROM OTHER EXCAVATED CLEAN SOIL PER SPECIFICATION 34-0010
5. SOIL EXCAVATED FROM TRENCHES SHALL BE CONSIDERED POTENTIALLY CONTAMINATED AND STOCKPILED - MAXIMUM HEIGHT SHALL BE LOWER THAN ADJACENT NATURAL GRADE
6. ALL SLURRY MIXING TO BE CONDUCTED WITH A WORKING BENCH AREA AND BELOW ADJACENT NATURAL GRADE
7. WORKING BENCH TO BE BACKFILLED, EIGHTH AVENUE RECONSTRUCTION, SOIL STOCKPILES REMOVED AND THE AREA REGRADED FOLLOWING COMPLETION OF RECHARGE TRENCHES AND CUTOFF WALLS IN ACCORDANCE WITH SPECIFICATIONS 34-0010, 34-0011 AND 34-0012
8. SEE SHEET C-010 FOR SURFACE COMPLETION AT WELLS





WORKING BENCH GRADING PLAN

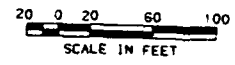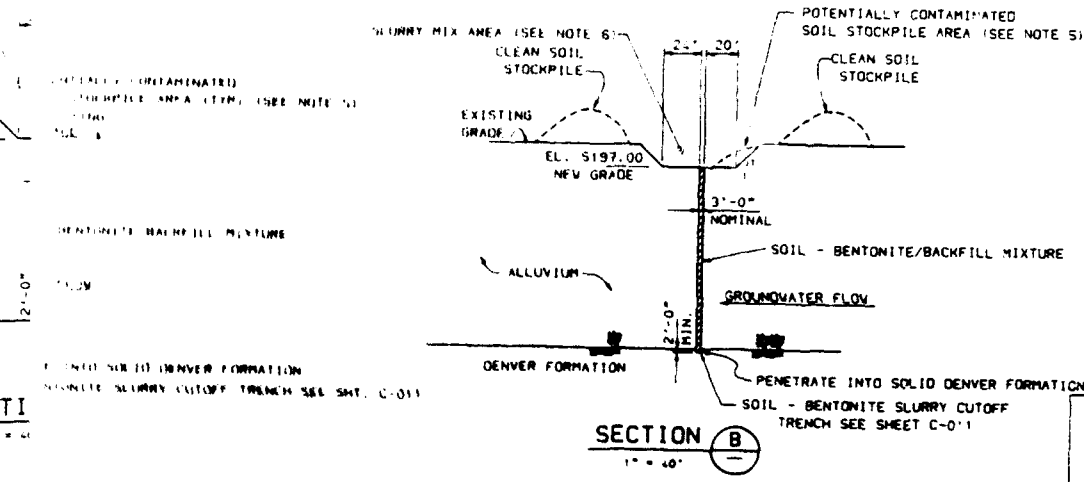


SECTION B
1" = 40'

0	3	
---	---	--	--	


373-35-010

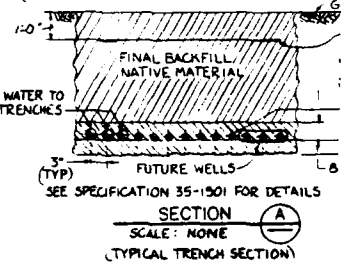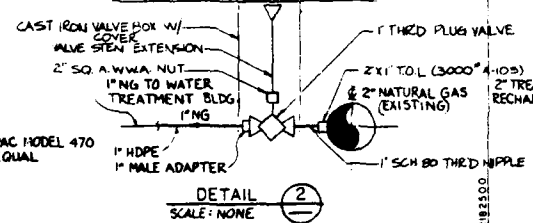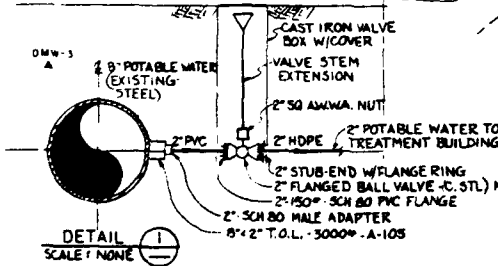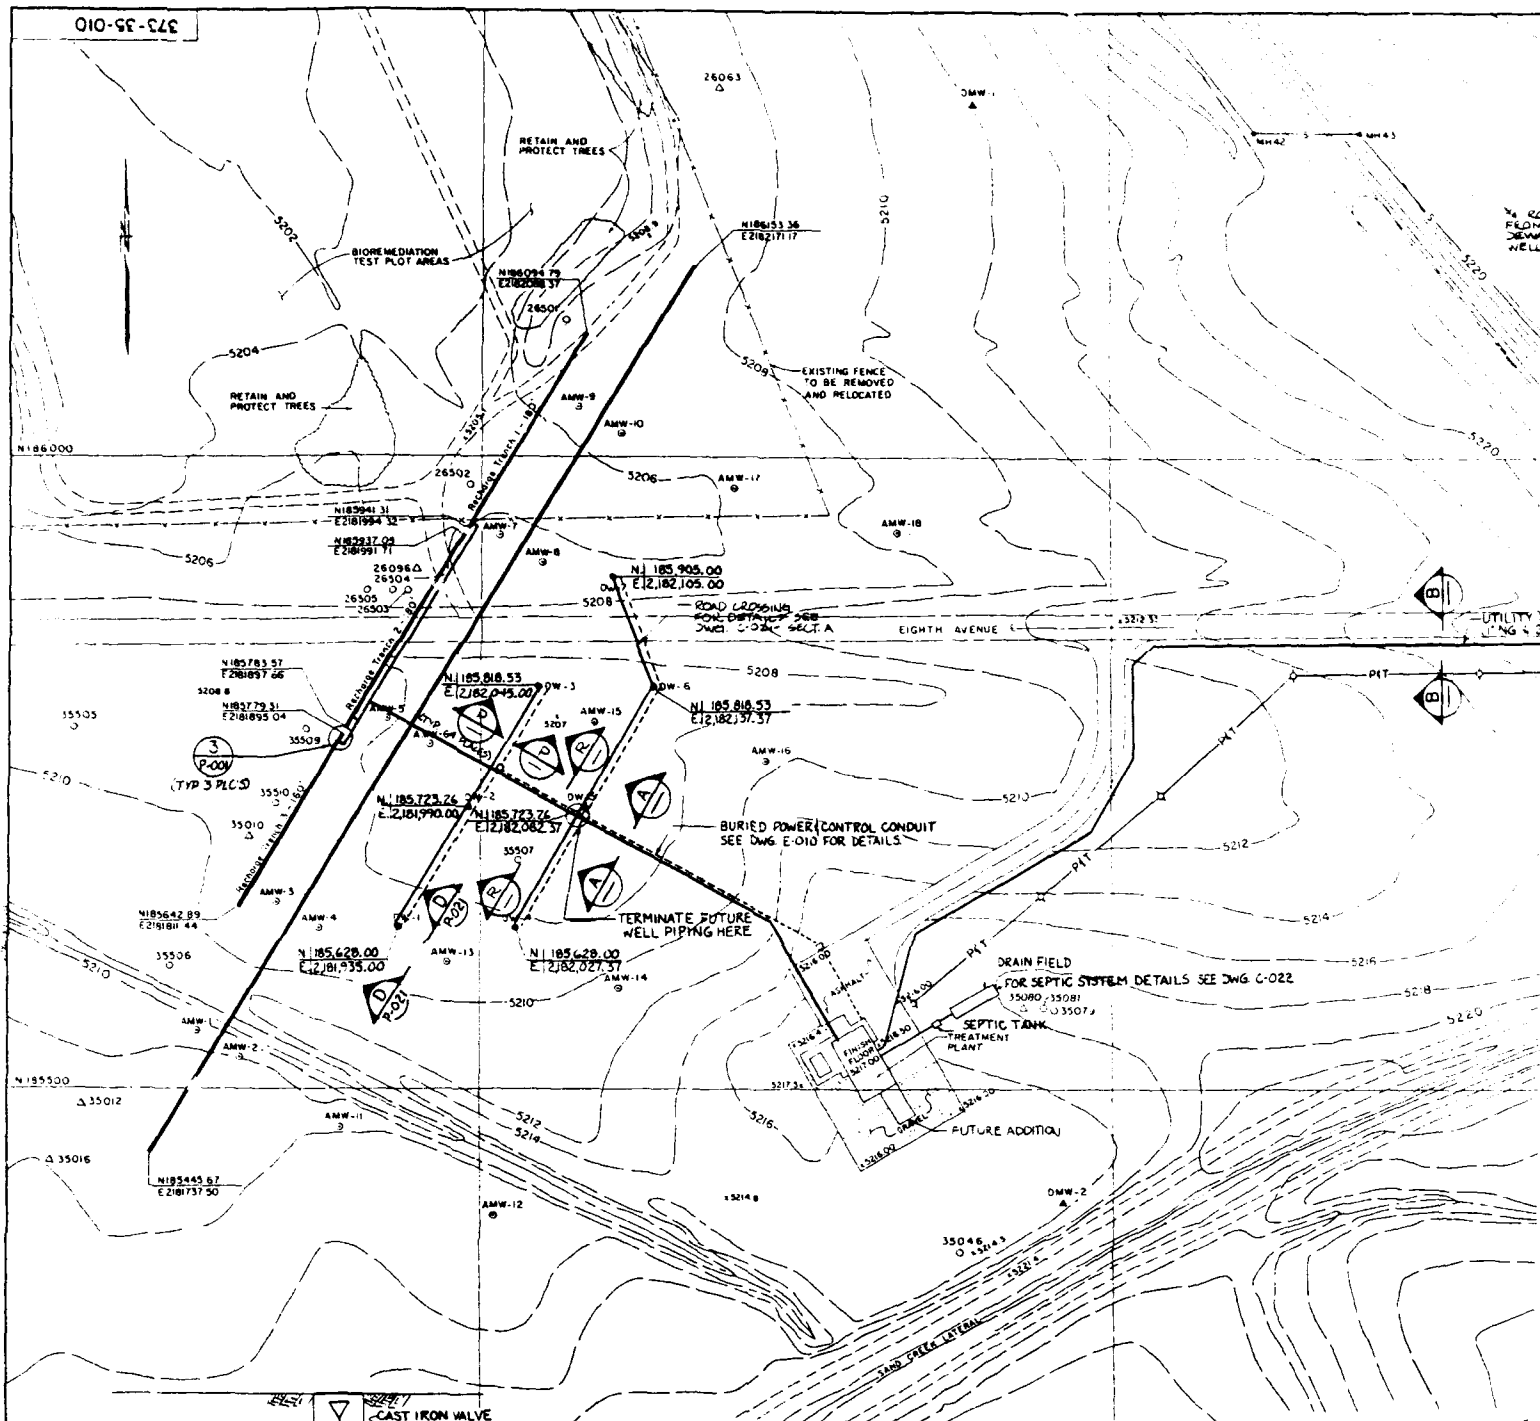

NO.	BY	DATE	CHK	DESCRIPTION	NO.	BY	DATE	CHK	DESCRIPTION	DEPT	REV	A	B	C	SCA
P-001				MISC. PIPING SECTIONS & DETAILS						ARCH					SCA
C-022				SEWAGE SYSTEM PLAN & DETAILS						CIV/STR					ORA
P-021				PIPING PLUMBING SECT. & DETAILS						MECH					DES
P-020				PIPING PLUMBING PLANS						ELECT					CHE
I-020				PIU						INSTR					REV
C-003				SITE PLAN						PIPING					
										SAFETY					
										DEPT. MGR					
										PROJECT					

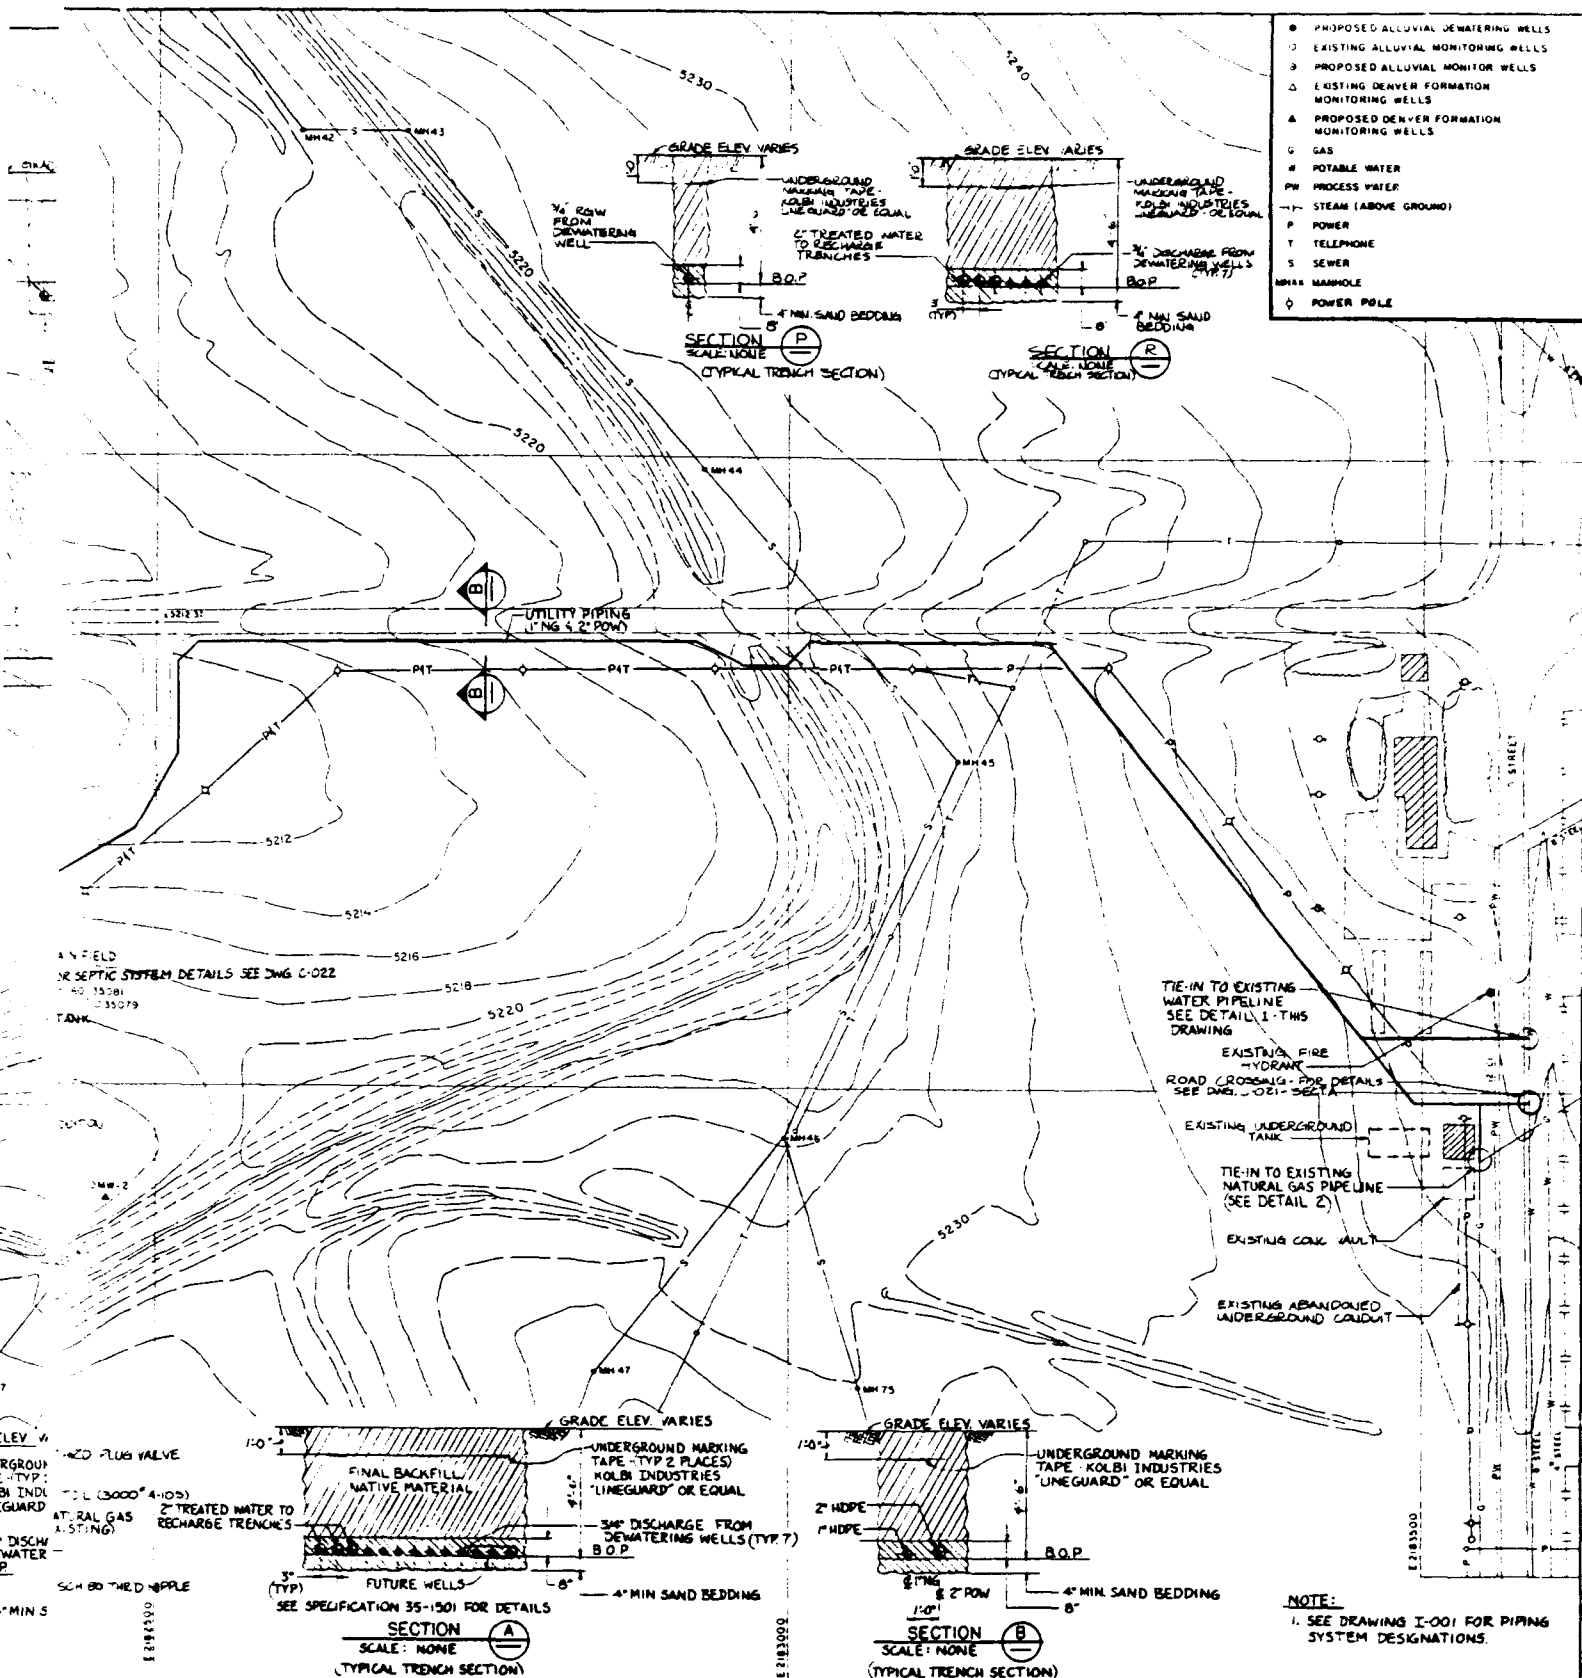

DEPT. REV. A B I O ARCH. DESIGNED BY DLS CIVIL ELECT. CHECKED BY SP INSTR. PIPING SAFETY DEPT. NON PROJECT	SCALE 1"=50' DRAWN BY DLS DESIGNED BY DLS CHECKED BY SP CLIENT APPROVALS REV. BY DATE	DATE 4/1/99 4/1/99 4/1/99 MORRISON-KNUDSEN ENGINEERS, INC. A PROFESSIONAL CORPORATION	SHELL OIL COMPANY ROCKY MOUNTAIN ARSENAL REMEDIATION PROJECT INTERIM RESPONSE ACTION FINAL DETAILED DESIGN DRAWING TITLE BASIN A NECK IRA WELL, TRENCH, UTILITY PIPING YAPD DISTRIBUTION	WORK ORDER 2127 DRAWING NO. 373-35-010 REFERENCE NO. P-010	30 42 REV C
---	--	---	--	---	-------------------

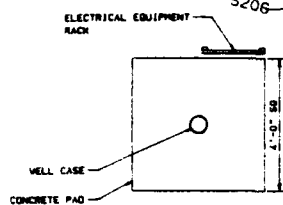


SECTION

NTS

VELL ELECT EQUIP RACK PLAN
TYP FOR ALL


TYP FOR ALL

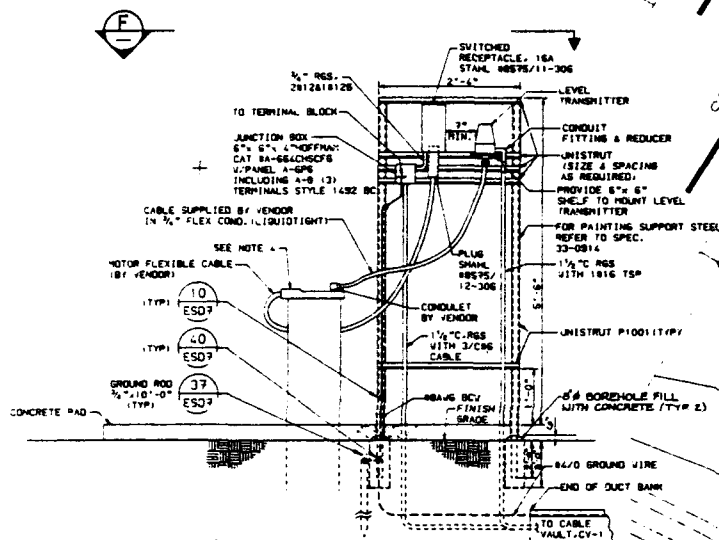

WELL ELECT. EQUIPMENT ARRANGEMENT
(TYP FOR ALL)


DETAIL

475

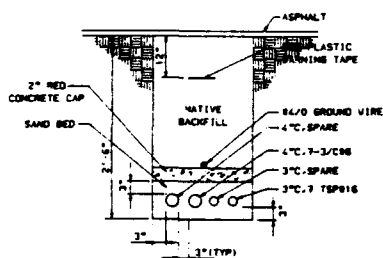


SECTION

५१३

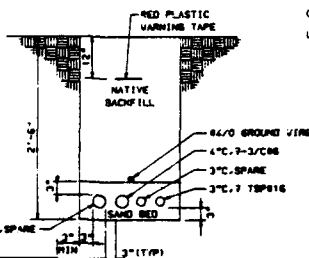


SECTION

NT9

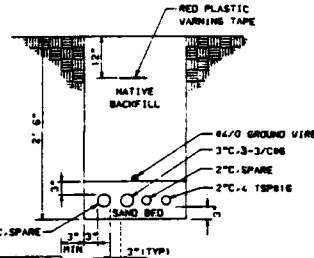

SECTION



MY

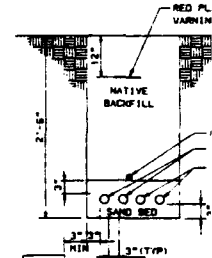

SECTION




(TYP OF 2)

[illegible]

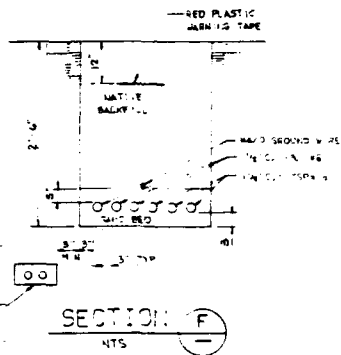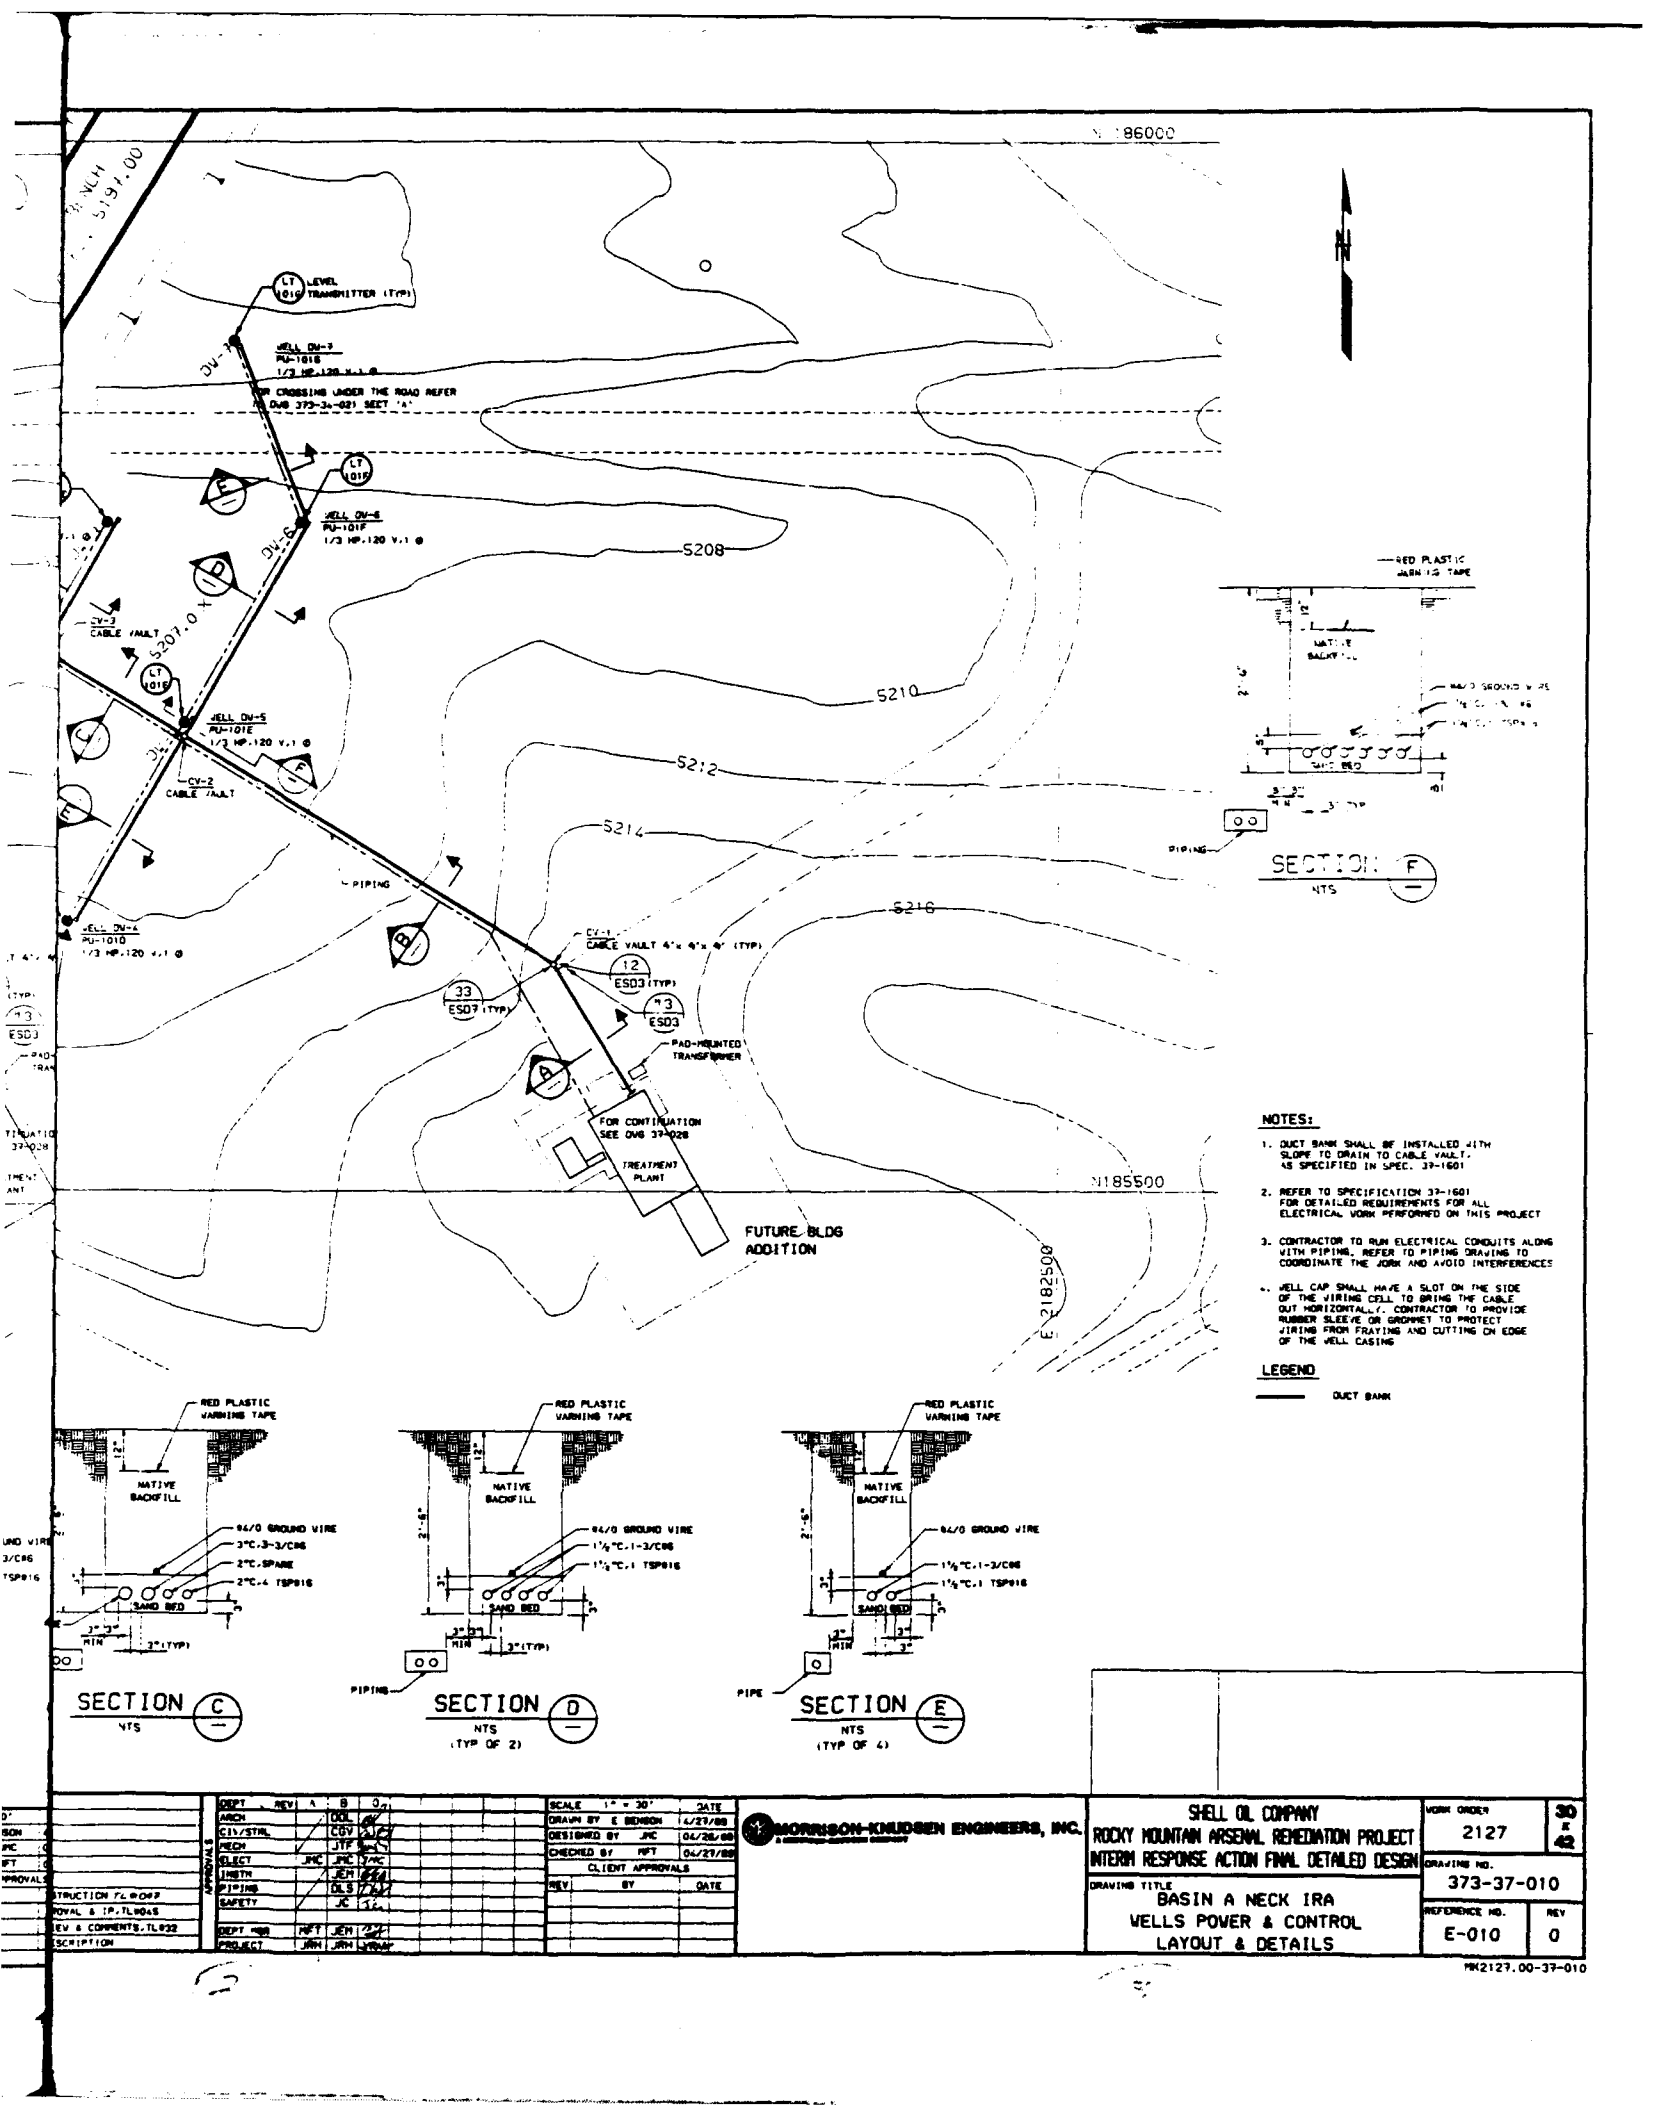

- NOTES:**
- 1. DUCT BANK SHALL BE INSTALLED WITH SLOPE TO DRAIN TO CABLE VAULT, AS SPECIFIED IN SPEC. 37-1601
 - 2. REFER TO SPECIFICATION 37-1601 FOR DETAILED REQUIREMENTS FOR ALL ELECTRICAL WORK PERFORMED ON THIS PROJECT
 - 3. CONTRACTOR TO RUN ELECTRICAL CONDUITS ALONG WITH PIPING. REFER TO PIPING DRAWINGS TO COORDINATE THE WORK AND AVOID INTERFERENCES
 - 4. WELL CAP SHALL HAVE A SLOT ON THE SIDE OF THE VIBRING CELL TO BRING THE CABLE OUT HORIZONTALLY. CONTRACTOR TO PROVIDE RUBBER SLEEVE OR GROMMET TO PROTECT PIPING FROM FRAYING AND CUTTING ON EDGE OF THE WELL CASING

LEGEND
— DUCT BANK

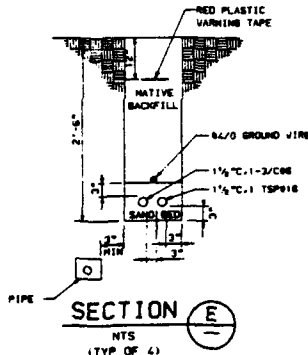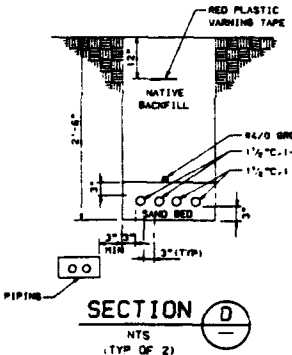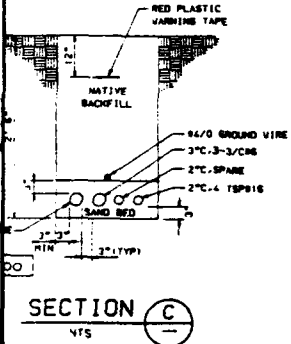

BY	DATE
DESIGNED BY	DATE
CHECKED BY	DATE
APPROVED BY	DATE


REVISION	DATE	BY	DESCRIPTION
1	04/29/88	JHC	DESIGNED
2	04/29/88	JHC	CHECKED
3	04/29/88	JHC	APPROVED

SCALE	1" = 30'
DATE	04/29/88
DESIGNED BY	JHC
CHECKED BY	JHC
APPROVED BY	JHC









SHELL OIL COMPANY	
ROCKY MOUNTAIN ARSENAL REMEDIATION PROJECT	
INTERIM RESPONSE ACTION FINAL DETAILED DESIGN	
DRAWING TITLE	
BASIN A NECK IRA	
WELLS POWER & CONTROL	
LAYOUT & DETAILS	

WORK ORDER	2127
DRAWING NO.	373-37-010
REFERENCE NO.	E-010
REV	0


BLD6 NORTH

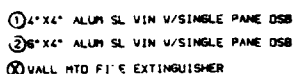


FLOOR	BASE	WALL	CEILING
1 CONC V/SEALER	1 NONE	1 EXP INSUL	1 EXP STR/INSUL
2 CONC V/SEALER	2	2 PNT ON GYP BO	2 PNT ON GYP BO

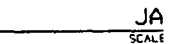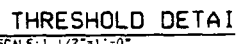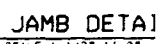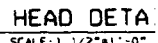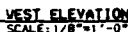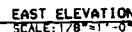 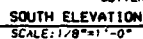[illegible]

DOOR	SIZE			DOOR	FRAME			DETAILS			FIRE	HPD	REMARKS			
NO	WIDTH	HT	THK	TYPE	MT'L	FIN	TYPE	MT'L	FIN	HEAD	JAMB	STILL		RTS		
1	3'-8"	8'-0"	1 1/2"	A	HP	PNT	1	HP	PNT	1	2	3	--	#		
2	9'-0"	10'-0"	1 1/2"	B	MET	PNT	1	INTG	MET	PNT	1	--	--	--	#	INSULATED NOTHING
3	3'-0"	7'-0"	1 1/2"	C	HP	PNT	1	HP	PNT	1	2	3	--	1	#	LOWER HALF LOUVER
4	2'-8"	7'-0"	1 1/2"	C	HP	PNT	1	HP	PNT	1	2	3	--	3	#	
5	3'-0"	7'-0"	1 1/2"	D	HP	PNT	1	HP	PNT	1	2	3	--	#	#	PAIR-INSULATED
6	3'-0"	7'-0"	1 1/2"	A	HP	PNT	1	HP	PNT	1	2	3	--	#	#	INSULATED

 

SCALE: 1 1/2" = 1'-0"

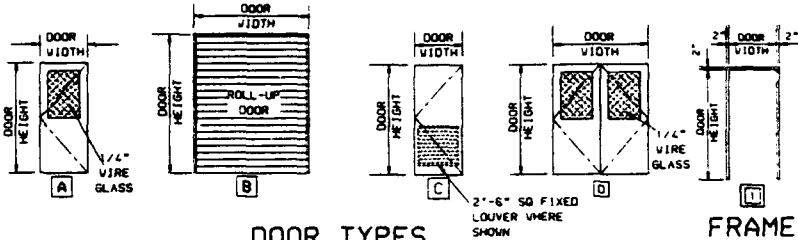


FRAME
TYPE



SCALE: 1 1/2" = 1'-0"



SCALE: 1 1/2" = 1'-0"

 

HEAD DETAIL



SCALE: 1 1/2" = 1'-0"



SCALE: 1 1/2"=1'-0"



SCALE: 1 1/2" = 1' - 0"



SCALE: 1 1/2" = 1'-0"




SCALE: 1 1/2" = 1' - 0"

SHELL OIL COMPANY		WORK ORDER	30
ROCKY MOUNTAIN ARSENAL REMEDIATION PROJECT		2127	42
INTERIM RESPONSE ACTION FINAL DETAILED DESIGN		DRAWING NO.	
DRAWING TITLE		373-33-020	
BASIN A NECK IRA		REFERENCE NO.	REV
GROUND WATER TREATMENT BUILDING		A-20	0
PLAN & DETAILS			

DOWN	DEPT	REV	A	B	C	D	SCALE	AS SHOWN	DATE
COL	DOO						ORIGIN	BY	3/13/85
COL	CL/STRL						DESIGNED BY	DOO	3/13/85
DOO	DESN						CHECKED BY	DOO	4/18/85
DOO	SLECT						CLIENT APPROVALS		
APPROVAL	INERT						REV	BY	DATE
ACTION TAGS	PIPING								
NOTATION PLAN TAGS	SAFETY								
3 APPROVAL									
EW & COMMENT	DEPT	REV	DOO	DOO	DOO	DOO			
REVISION	DOO	REV	DOO	DOO	DOO	DOO			





[illegible]

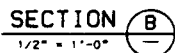


6. SEE DRAWING C-003 FOR DETAILS ON PLANT LAYOUT AND GRADING.

NOTED FAHEY BROWN MORRISON APPROVAL	CONSTRUCTION TL0047 CONTAMINATION PLAN TL0048 APPROVAL TL0 020 A COMMENT TL0028 DESCRIPTION	DESPT. REV. A B C D ARCH. 08 08 08 08 ELEC. JTF JTF MECH. JC JJC INSTR. CDD CDD PIPING DS DLS SAFETY JC JC	SCALE AS NOTED DRAWN BY FAHEY 4/89 DESIGNED BY BROWN 3/89 CHECKED BY THORNE 4/89 CLIENT APPROVALS REV. BY DATE	 MORRISON-KNUDSEN ENGINEERS, INC. A MORRISON-KNUDSEN COMPANY	SHELL OIL COMPANY ROCKY MOUNTAIN ARSENAL REMEDIATION PROJECT INTERIM RESPONSE ACTION FINAL DETAILED DESIGN	WORK ORDER 2127	30 42
		DESPT. NO. CDD DESPT. JCN JCN JCN	DRAWING NO. 373-34-022			REFERENCE NO. C-022	REV 0

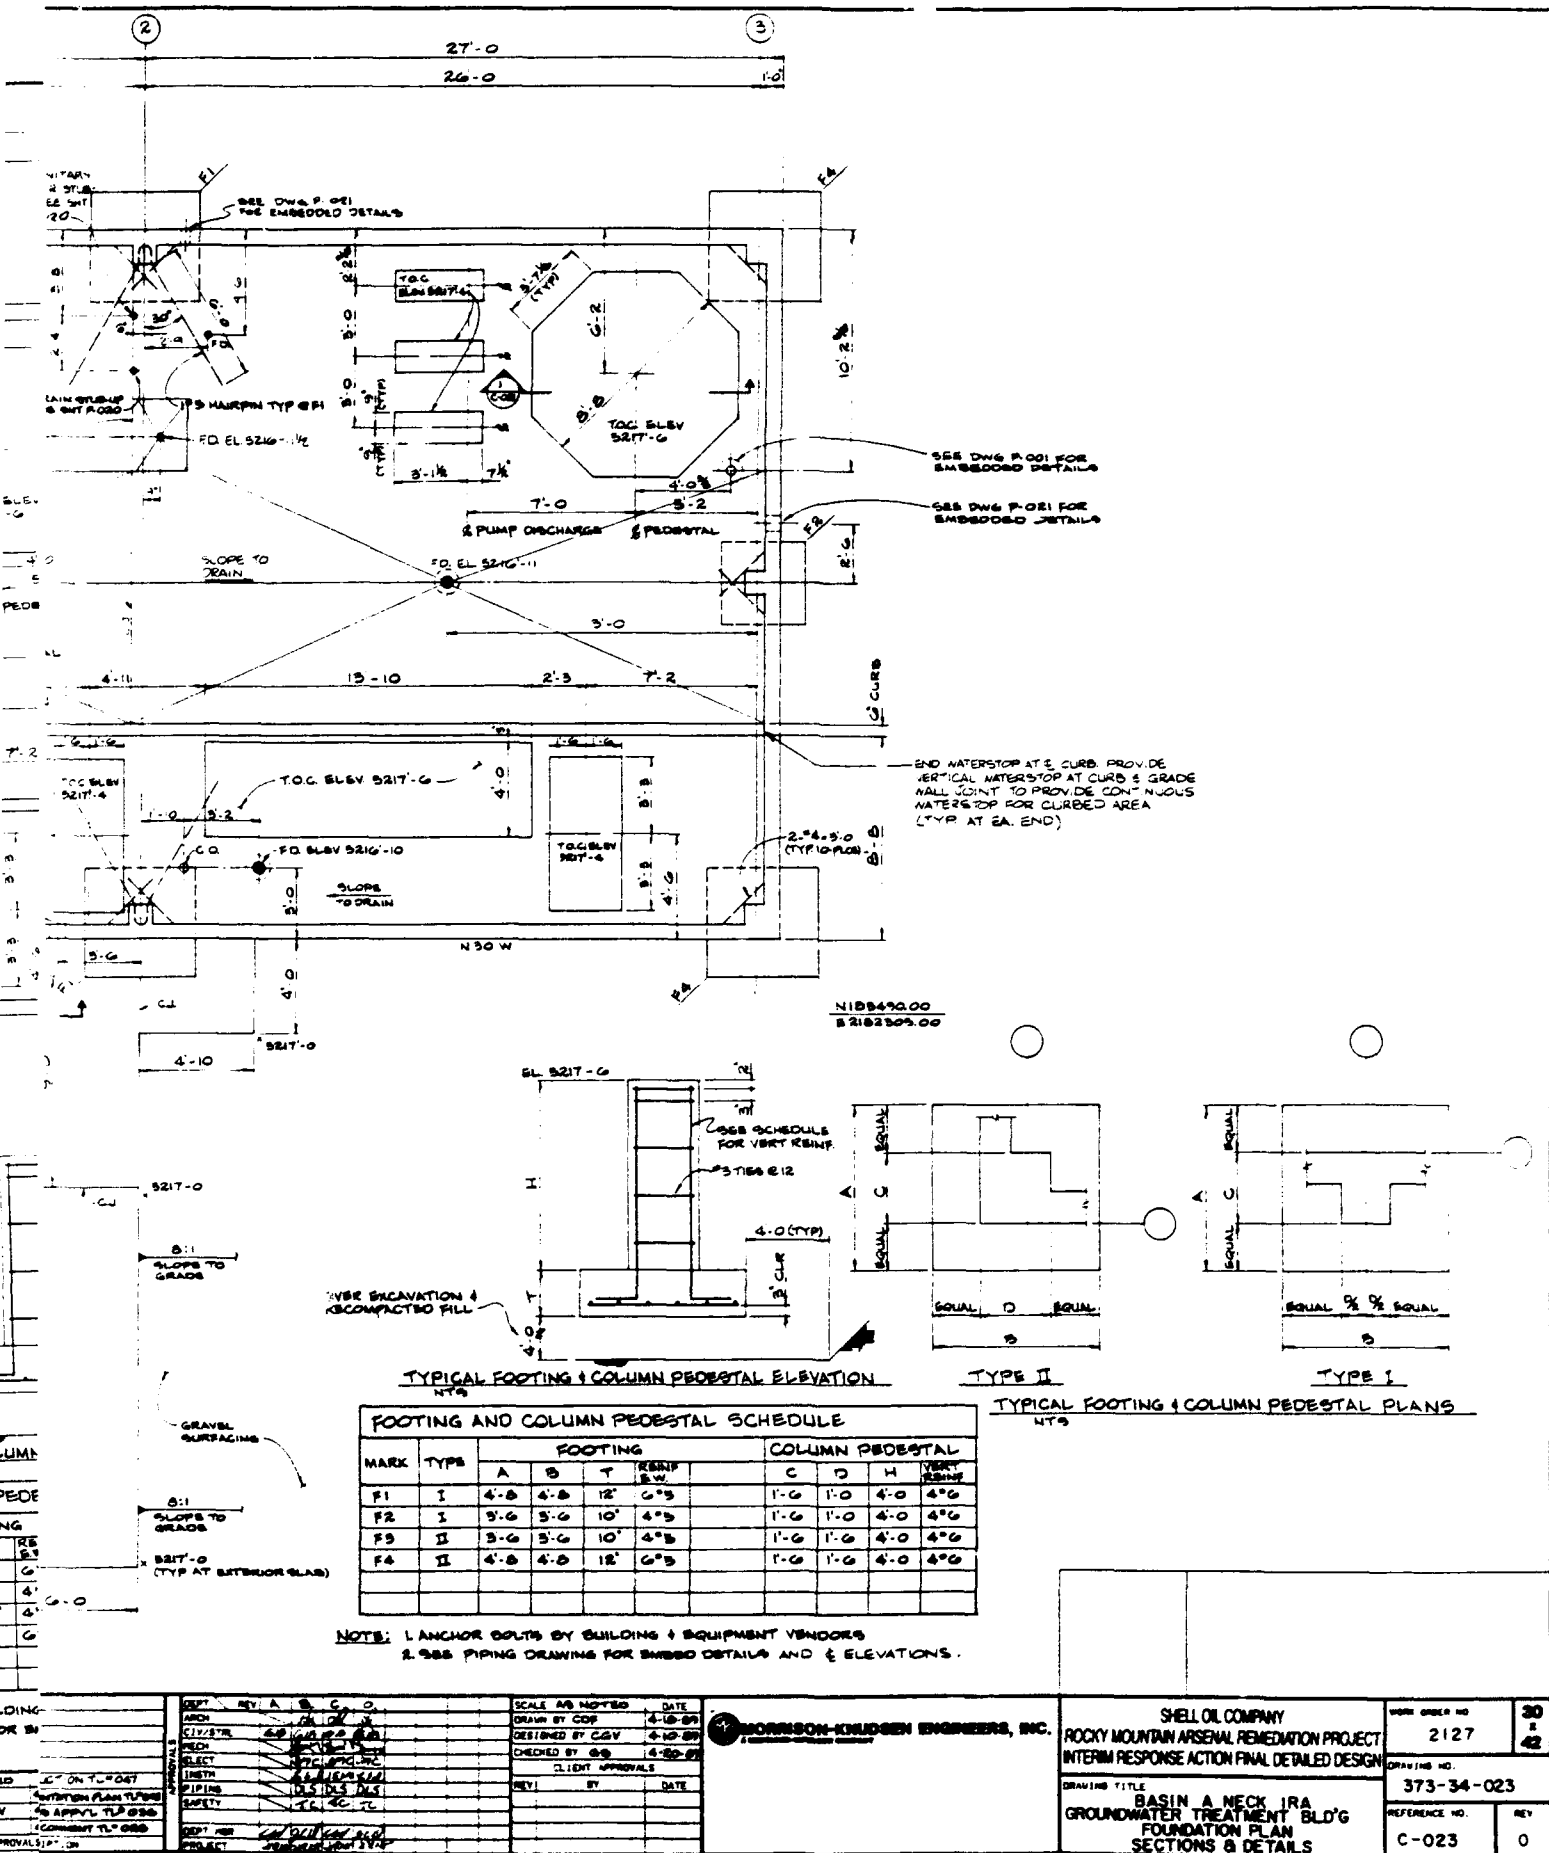

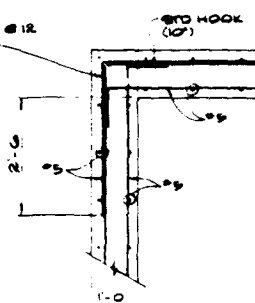


TYPICAL CORNER

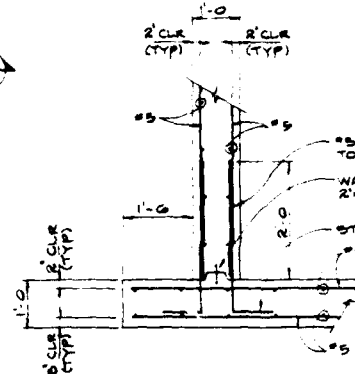


DETAIL 5
3/4" = 1'-0"

INFLUENT AND WASTEWATER SUMP FOUNDATION PLAN
1/4" = 1'-0"

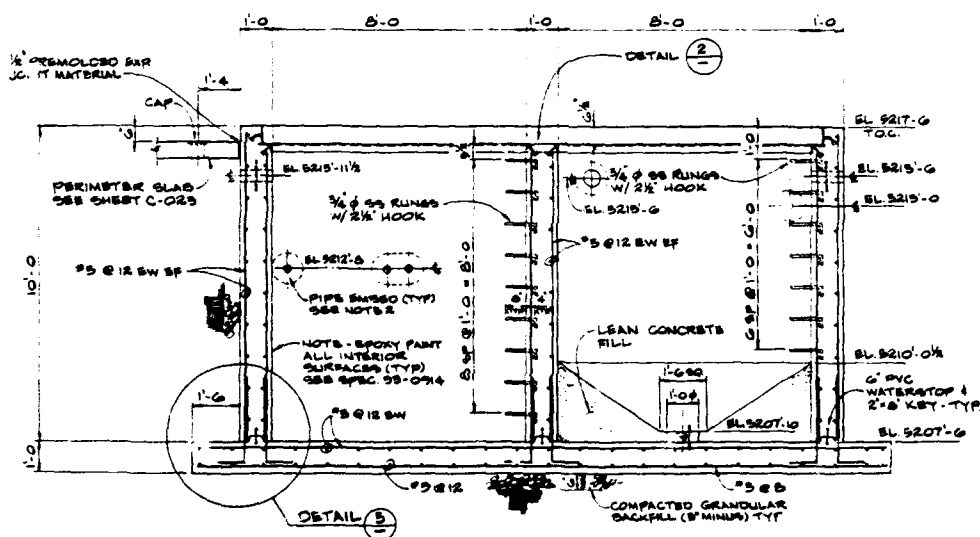

SECTION $\frac{1}{2}$ -1'-0' (A)

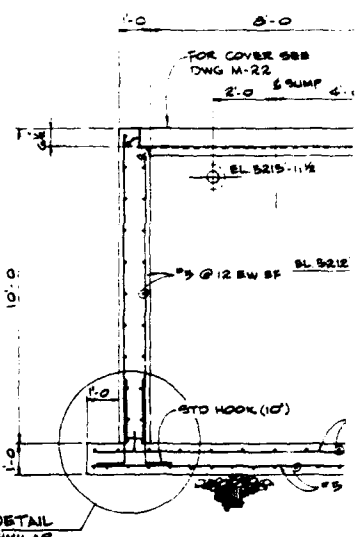

SECTION B

[illegible]

#5 CORNER BARS @ 12" MATCH HORIZ.

STD HOOK (10")

#5 CORNER BARS @ 12" MATCH HORIZ.

EL 5217'-6"

GALVANIZED
#5 1/2" x 6" w/ 1/2" x 4"
STUDS @ 2'-0" O.C. AND
2" x 3" w/ 1/2" x 4"
STUDS @ 2'-0" O.C.
1/2" x 3" REPLACABLE
TEFLON PAD

TYPICAL DETAIL (1)
1 1/2" x 1'-0"

EL 5216'-1 1/2" T.O.C.

1/2" x 5'-6" REPLACABLE
TEFLON BEARING PAD AT C.C.
GALVANIZED
2" x 2" w/ 1/2" x 4"
STUDS @ 2'-0" O.C.

DETAIL (2)
1 1/2" x 1'-0"


TYPICAL CORNER (3)
3/4" x 1'-0"

TYPICAL 'T' CORNER (4)
3/4" x 1'-0"

DETAIL (5)
3/4" x 1'-0"

NOTES

1. DAMPPROOF EXTERIOR EXPOSED CONCRETE TO ELEVAT IN 5217'-0" (SEE SPECIFICATION 95-0706 FOR DETAILS)
2. SEE PIPING DRAWINGS FOR BMSD DETAILS

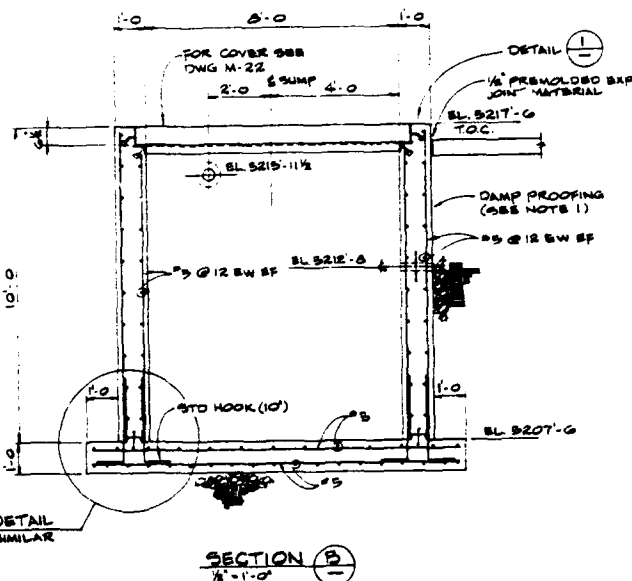

DETAIL (5) SIMILAR

SECTION B-B
1/2' x 1'-0"

DEPT	REV	A	B	C	D
ARCH					
CIV/STR					
MCH					
ELECT					
INSTR					
PIPING					
SAFETY					
DEPT MGR					
PROJECT					


SCALE	AS NOTED	DATE
DRAWN BY	CGV	4-14-89
DESIGNED BY	CGV	4-11-89
CHECKED BY	CGV	4-10-89
CLIENT APPROVALS		
REV	BY	DATE

MORRISON-KNUDSEN ENGINEERS, INC.

SHELL OIL COMPANY
ROCKY MOUNTAIN ARSENAL REMEDIATION PROJECT
INTERIM RESPONSE ACTION FINAL DETAILED DESIGN
DRAWING TITLE
BASIN A NECK IRA
INFLUENT & WASTEWATER
SUMP PLAN, SECTIONS & DETAILS


WORK ORDER NO.	2127	30
DRAWING NO.	373-34-024	1
REFERENCE NO.	C-024	42
REV	0	

373-36-020

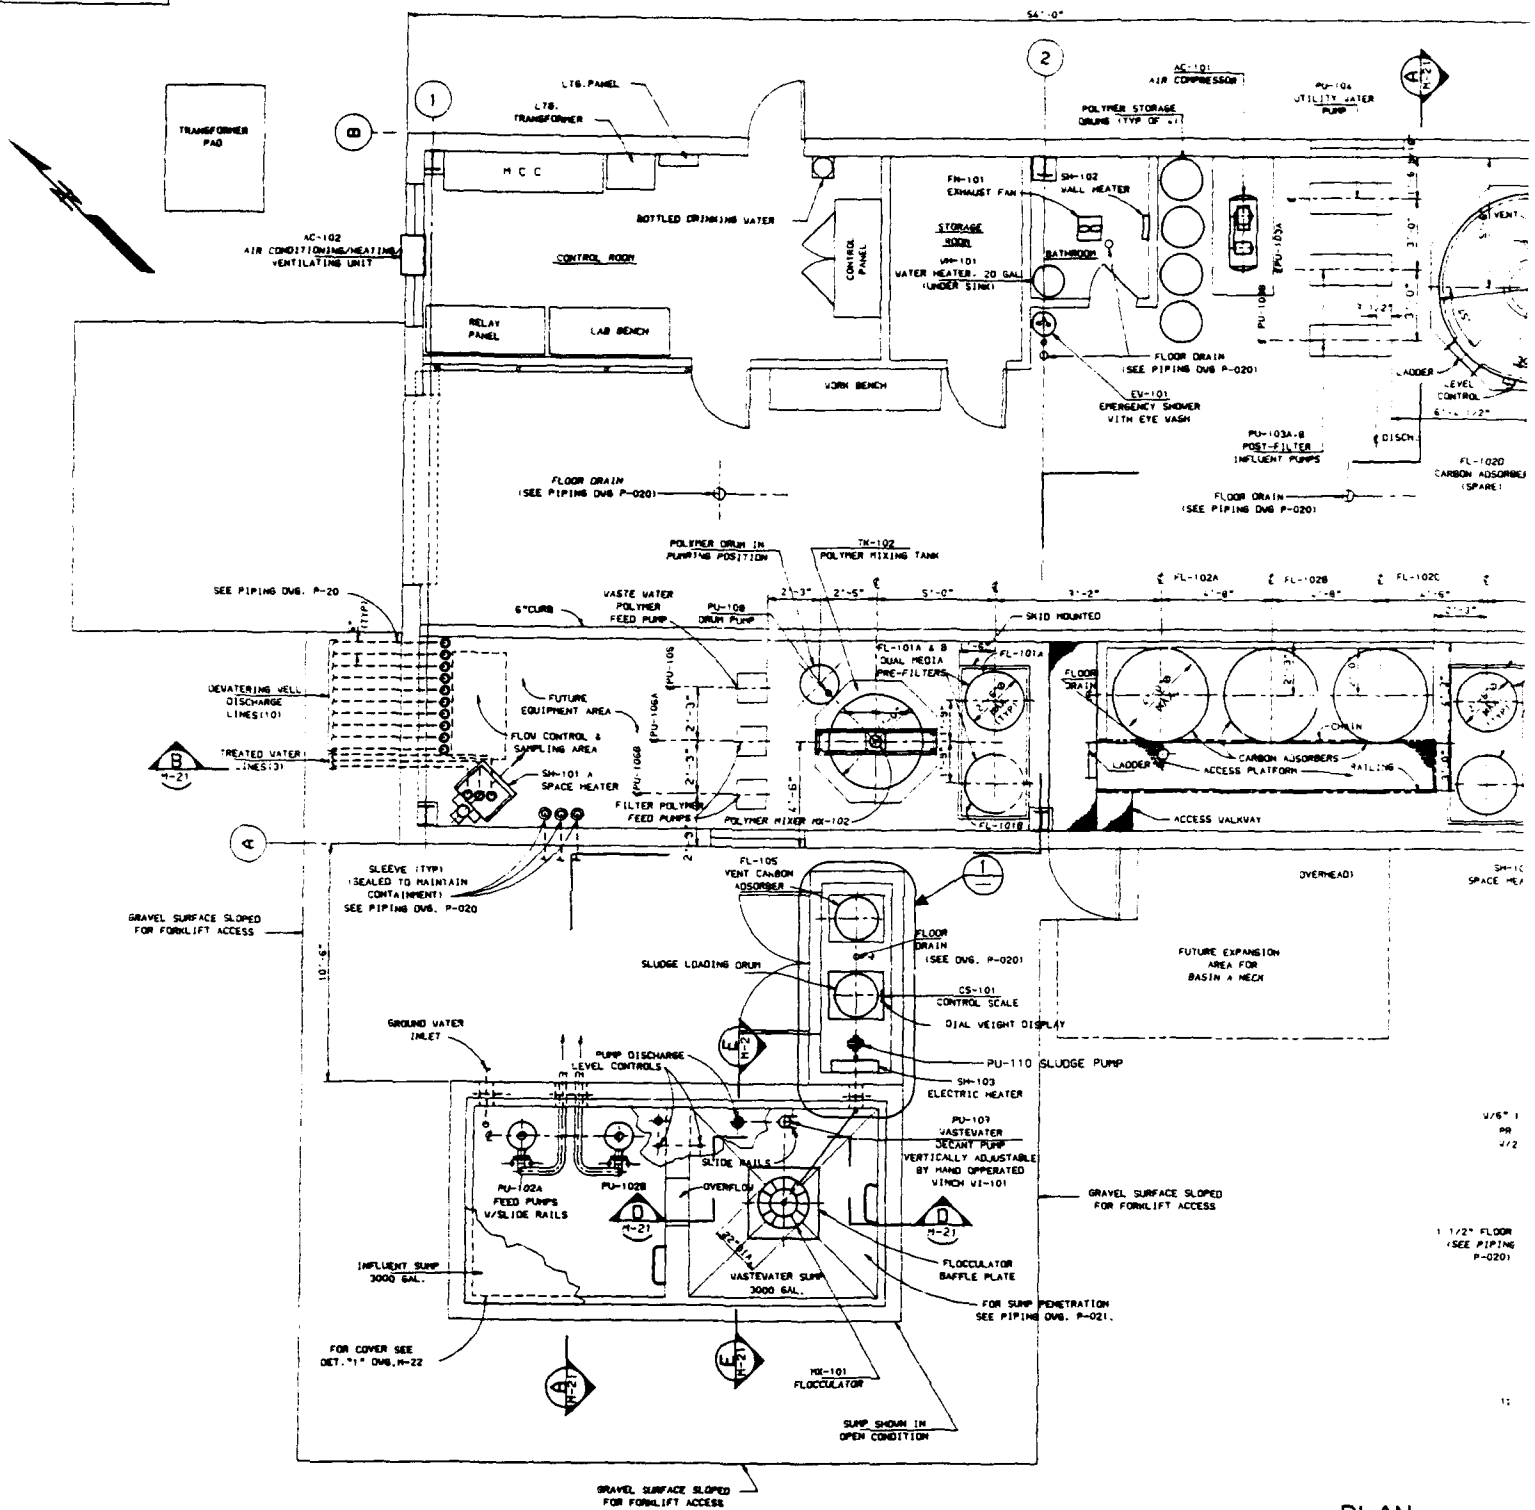

PLAN
SCALE: 1/8" = 1'-0"

NO.	BY	DATE	DESCRIPTION	NO.	BY	DATE	DESCRIPTION	DEPT	REV	A	B	C	D	SCALE
1	JTF	8/22/89	ISSUE FOR CONSTRUCTION TLR 047	1	JTF	8/22/89	ISSUE FOR CONSTRUCTION TLR 047	ARCH	REV	A	B	C	D	SCALE
2	JTF	8/22/89	FOR IMPLEMENTATION PLAN TLR 045	2	JTF	8/22/89	FOR IMPLEMENTATION PLAN TLR 045	CIV/STR	REV	A	B	C	D	SCALE
3	JTF	4/20/89	ISSUED FOR APPROVAL TLR 026	3	JTF	4/20/89	ISSUED FOR APPROVAL TLR 026	MCH	REV	A	B	C	D	SCALE
4	JTF	3/11/89	ISSUED FOR REVIEW & COMMENT TLR NO. 012	4	JTF	3/11/89	ISSUED FOR REVIEW & COMMENT TLR NO. 012	ELECT	REV	A	B	C	D	SCALE
5	JTF	3/11/89	ISSUED FOR REVIEW & COMMENT TLR NO. 012	5	JTF	3/11/89	ISSUED FOR REVIEW & COMMENT TLR NO. 012	INST	REV	A	B	C	D	SCALE
6	JTF	3/11/89	ISSUED FOR REVIEW & COMMENT TLR NO. 012	6	JTF	3/11/89	ISSUED FOR REVIEW & COMMENT TLR NO. 012	SAFETY	REV	A	B	C	D	SCALE
7	JTF	3/11/89	ISSUED FOR REVIEW & COMMENT TLR NO. 012	7	JTF	3/11/89	ISSUED FOR REVIEW & COMMENT TLR NO. 012	DEPT	REV	A	B	C	D	SCALE
8	JTF	3/11/89	ISSUED FOR REVIEW & COMMENT TLR NO. 012	8	JTF	3/11/89	ISSUED FOR REVIEW & COMMENT TLR NO. 012	PROJECT	REV	A	B	C	D	SCALE

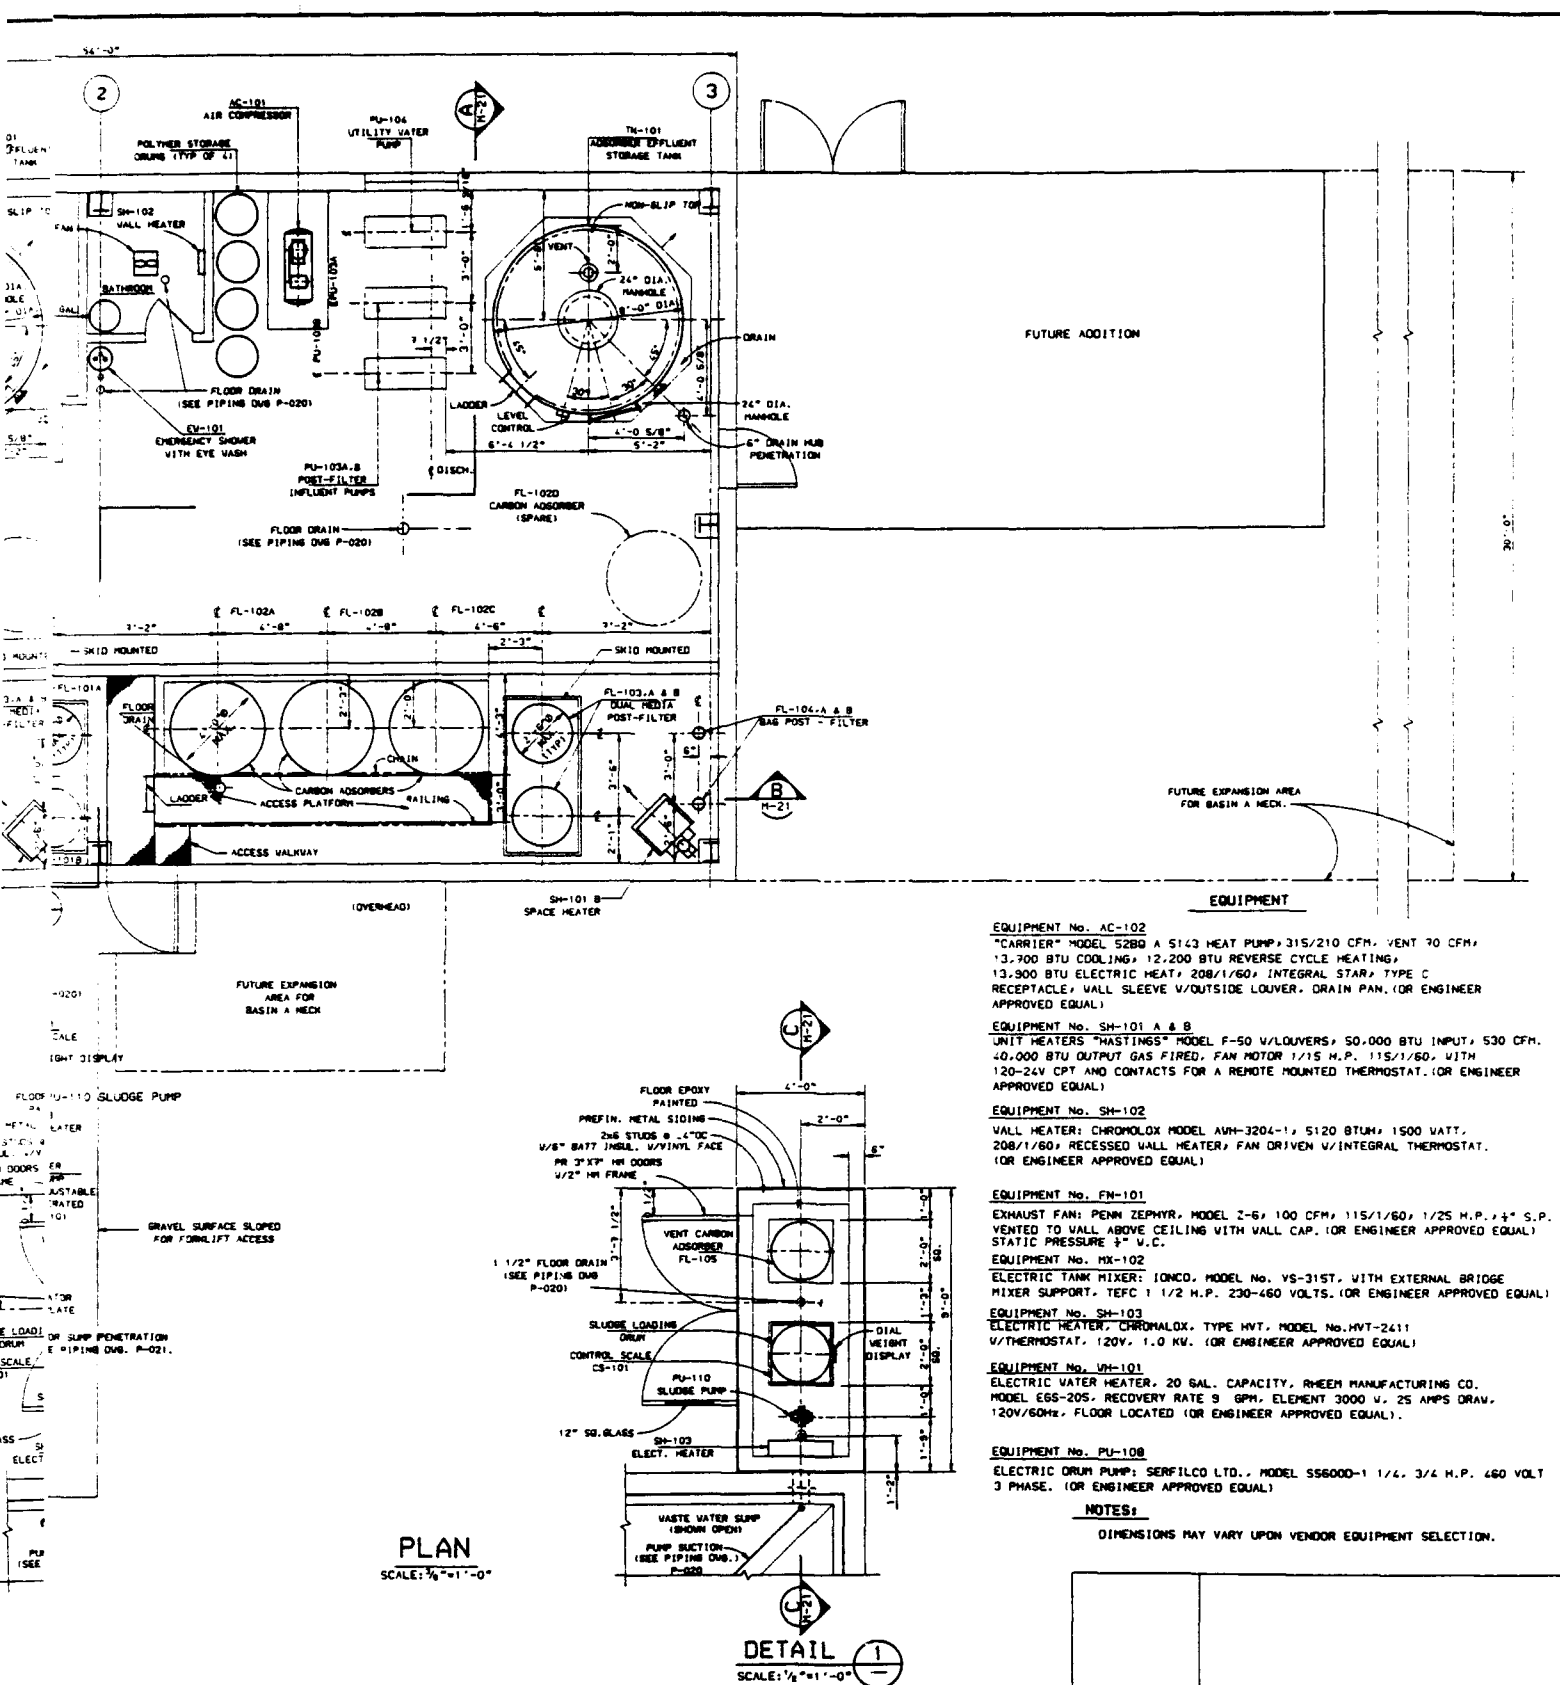

EQUIPMENT No. AC-101

"CARRIER" MODEL 5280 A 51/2" HEAT PUMP, 315/210 CFM, VENT 70 CFM, 13,700 BTU COOLING, 12,200 BTU REVERSE CYCLE HEATING, 13,900 BTU ELECTRIC HEAT, 208/1/60, INTEGRAL STAR, TYPE C RECEPTACLE, WALL SLEEVE W/OUTSIDE LOUVER, DRAIN PAN, (OR ENGINEER APPROVED EQUAL)

EQUIPMENT No. SH-101 A & B

JUNIT HEATERS "HASTINGS" MODEL F-50 W/LOUVERS, 50,000 BTU INPUT, 530 CFM, 10,000 BTU OUTPUT GAS FIRED, FAN MOTOR 1/15 H.P., 115/1/60, WITH 120-24V CPT AND CONTACTS FOR A REMOTE MOUNTED THERMOSTAT, (OR ENGINEER APPROVED EQUAL)

EQUIPMENT No. SH-102

WALL HEATER: CHROMALOX MODEL AMH-3204-1, 5120 BTUH, 1500 WATT, 208/1/60, RECESSED WALL HEATER, FAN DRIVEN W/INTEGRAL THERMOSTAT, (OR ENGINEER APPROVED EQUAL)

EQUIPMENT No. FM-101

EXHAUST FAN: PENN ZEPHYR, MODEL Z-6, 100 CFM, 115/1/60, 1/25 H.P., 1/4" S.P., VENTED TO WALL ABOVE CEILING WITH WALL CAP, (OR ENGINEER APPROVED EQUAL) STATIC PRESSURE 3" W.C.

EQUIPMENT No. MX-102

ELECTRIC TANK MIXER: IONCO, MODEL No. VS-31ST, WITH EXTERNAL BRIDGE MIXER SUPPORT, TEFC 1 1/2 H.P., 230-460 VOLTS, (OR ENGINEER APPROVED EQUAL)

EQUIPMENT No. SH-103

ELECTRIC HEATER, CHROMALOX, TYPE HWT, MODEL No. HWT-2411 W/THERMOSTAT, 120V, 1.0 KW, (OR ENGINEER APPROVED EQUAL)

EQUIPMENT No. VH-101

ELECTRIC WATER HEATER, 20 GAL. CAPACITY, RHEEN MANUFACTURING CO. MODEL EGS-20S, RECOVERY RATE 9 GPM, ELEMENT 3000 V, 25 AMPS DRAW, 120V/60Hz, FLOOR LOCATED (OR ENGINEER APPROVED EQUAL)

EQUIPMENT No. PU-108

ELECTRIC DRUM PUMP: SERFILCO LTD., MODEL SS6000-1 1/4, 3/4 H.P., 460 VOLT 3 PHASE, (OR ENGINEER APPROVED EQUAL)




NOTES:

DIMENSIONS MAY VARY UPON VENDOR EQUIPMENT SELECTION.



REV	DATE	BY	CHKD	APP'D
1	3/89	SJA	JTF	
2	3/89	JTF	JTF	
3	3/89	JTF	JTF	
4	3/89	JTF	JTF	
5	3/89	JTF	JTF	
6	3/89	JTF	JTF	
7	3/89	JTF	JTF	
8	3/89	JTF	JTF	
9	3/89	JTF	JTF	
10	3/89	JTF	JTF	

SCALE	AS NOTED	DATE
DRAWN BY	CVF	3/89
DESIGNED BY	SJA	3/89
CHECKED BY	JTF	3/89
CLIENT APPROVALS	BY	DATE



SHELL OIL COMPANY		WORK ORDER	30
ROCKY MOUNTAIN ARSENAL REDEMPTION PROJECT		2127	42
INTERIM RESPONSE ACTION FINAL DETAILED DESIGN		DRAWING NO.	
BASIN A NECK IRA		373-36-020	
GROUND WATER TREATMENT SYSTEM		REFERENCE NO.	
GENERAL ARRANGEMENT PLAN		M-20	0

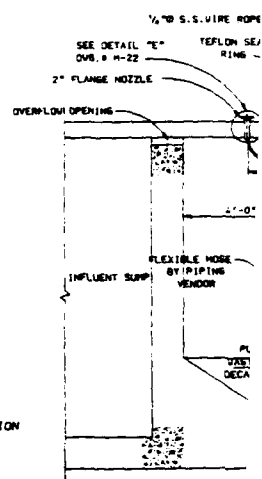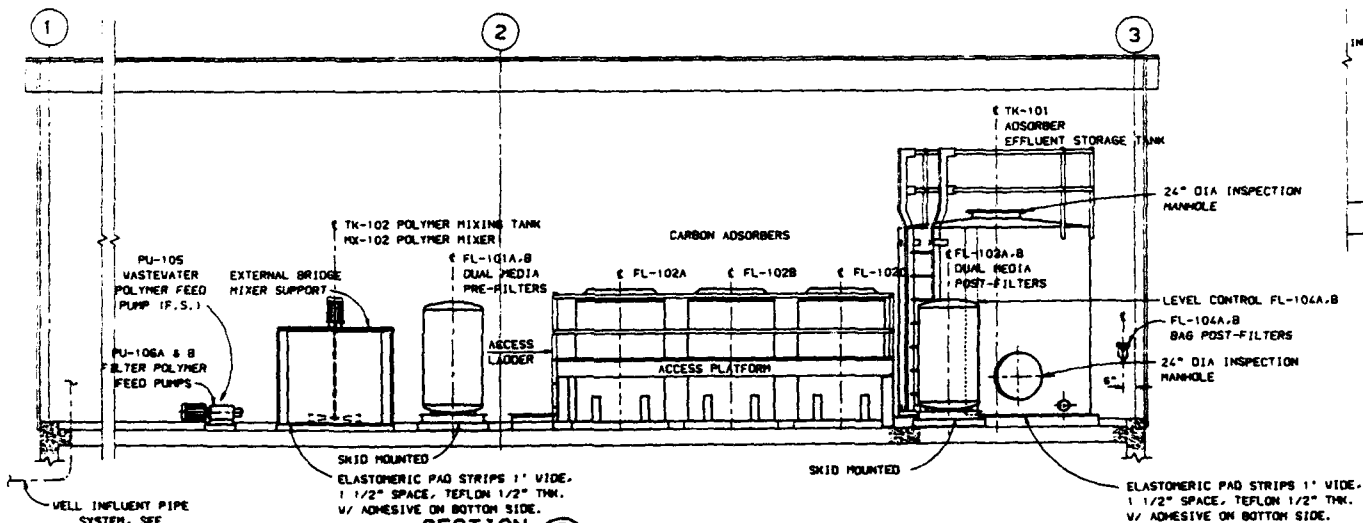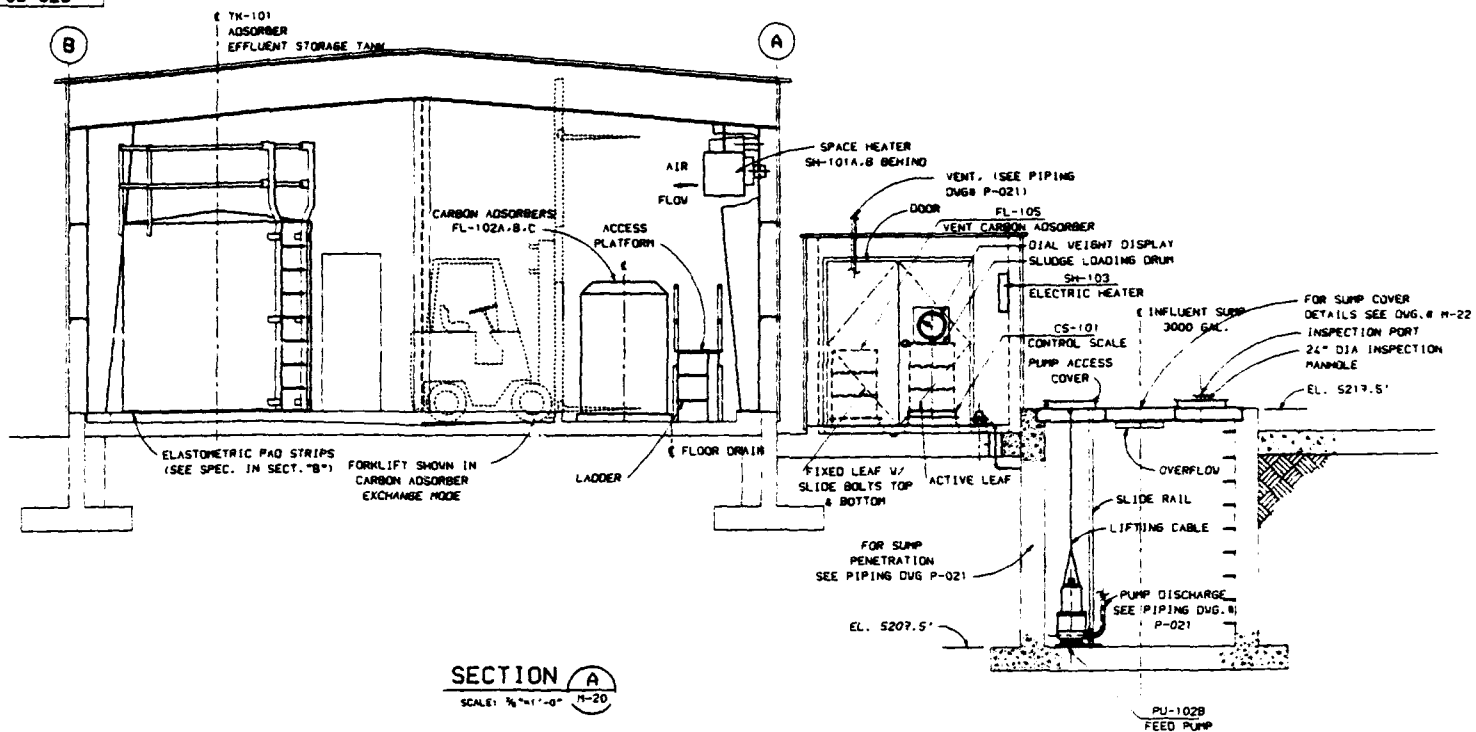

REFERENCE DWG.	NO.	BY	DATE	CHD	DESCRIPTION	NO.	BY	DATE	CHD	DESCRIPTION	DEPT	REV	A	B	C	D	SCALE
P-21	PIPING DWG.										ARCH						SCALE
P-20	PIPING DWG.										CIV/STN						SCALE
I-20	P. & I. D.										MECH						SCALE
P-22	GENERAL ARRANGEMENT - DETAILS										ELECT						SCALE
M-20	GENERAL ARRANGEMENT NO. 1										INSTR						SCALE
											PIPING						SCALE
											SAFETY						SCALE
											DEPT. MGR						SCALE
											PROJECT						SCALE

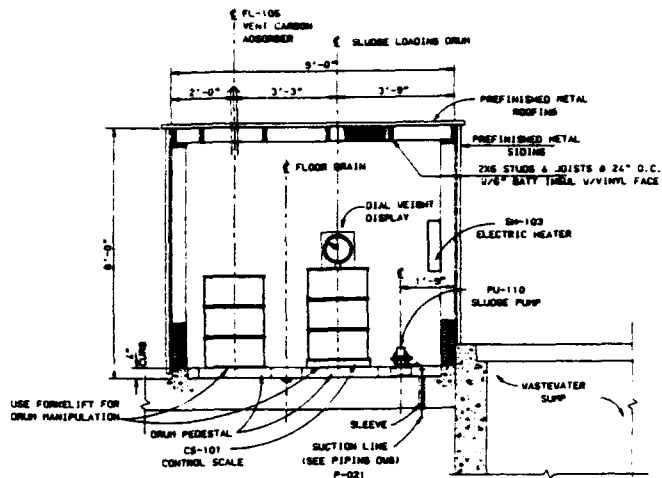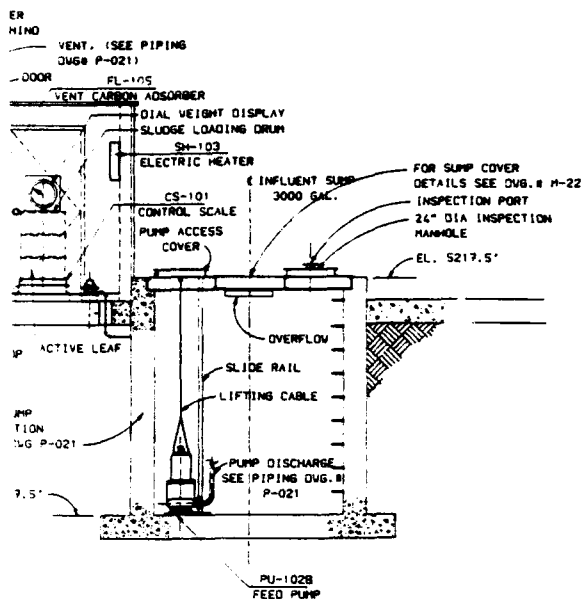

SECTION C
SCALE: 1/2"=1'-0" H-20

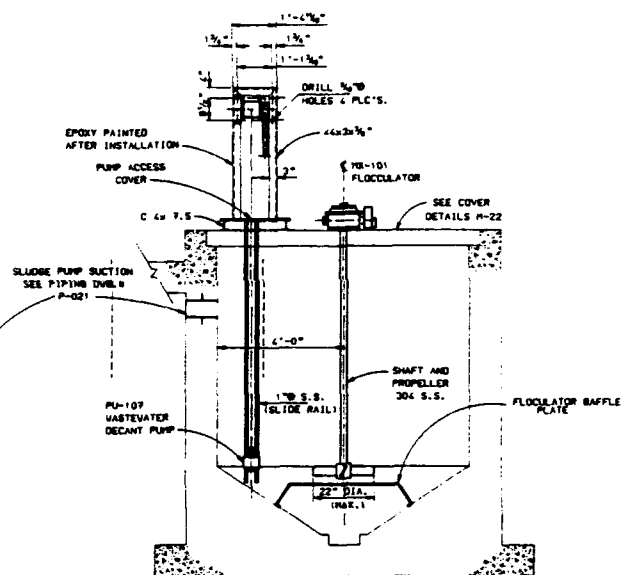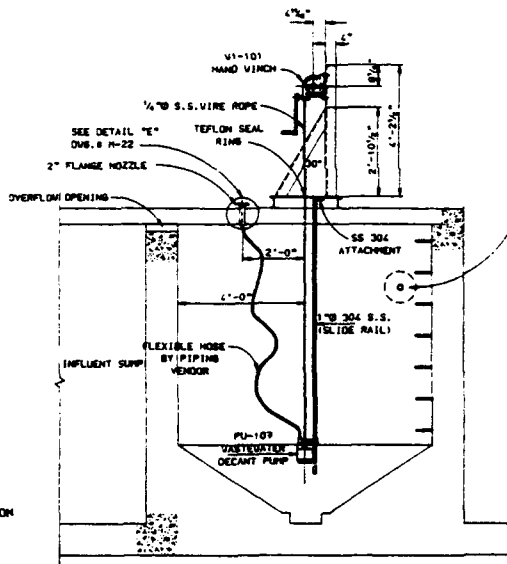

SECTION E
SCALE: 1/2"=1'-0" H-20

EQUIPMENT
EQUIPMENT No. CS-101
CONTROL SCALE: HOME RICHMOND SCALE CO. XL DIAL MODEL 8 6401 BENCH TYPE.
28"x28" STAINLESS STEEL PAN. 1000 LB CAPACITY. (OR ENGINEER APPROVED EQUAL)
EQUIPMENT No. FL-105
VENT CARBON ADSORBER: TIBB CORP. "CARBONS" MODEL C15XP (150 LB. CARBON CAPACITY)
OR ENGINEER APPROVED EQUAL.
EQUIPMENT No. VJ-101
HAND WINCH: PULLING CAPACITY 750 LB., DRUM SIZE 6"x18", GEAR RATIO 25:1.
STEPHENS ADAMSON #30 OR ENGINEER APPROVED EQUAL.

NOTES:


1. DIMENSIONS MAY VARY UPON VENDOR EQUIPMENT SELECTION.

SECTION D
SCALE: 1/2"=1'-0" H-20

NOTED	REV	A	B	C	D	SCALE	AS NOTED	DATE
CVP						SCALE	AS NOTED	DATE
SJA						DRAWN BY	CVP	3/89
JTF						DESIGNED BY	SJA	3/89
APPROV						CHECKED BY	JTF	3/89
BY						CLIENT APPROVALS		
CONSTRUCTION TLR 043						REV	BY	DATE
ION PLAN TLR 045								
ION PLAN TLR 046								
JOHNSON-KNUDSEN ENGINEERS, INC.
A PROFESSIONAL ENGINEERING FIRM

SHELL OIL COMPANY ROCKY MOUNTAIN ARSENAL REMEDIATION PROJECT INTERIM RESPONSE ACTION FINAL DETAILED DESIGN	WORK ORDER 2127	39 X 42
DRAWING TITLE BASIN A NECK IRA GROUND WATER TREATMENT SYSTEM GENERAL ARRANGEMENT SECTIONS	DRAWING NO. 373-36-021	
	REFERENCE NO. M-21	REV 0

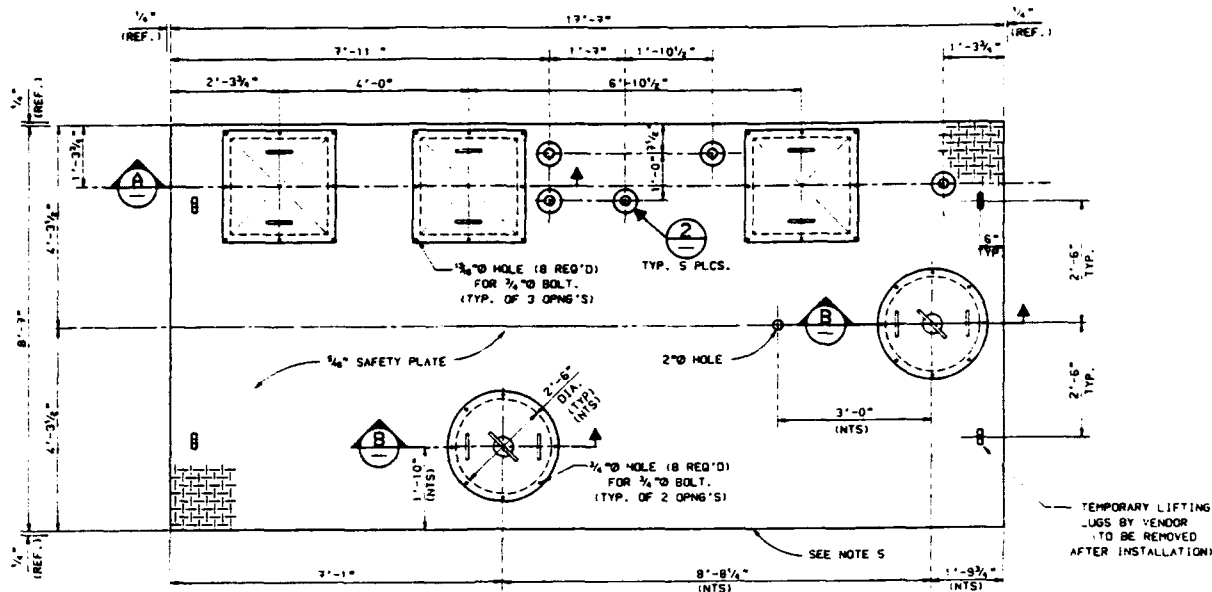

COVER PLATE DETAIL

SCALE: 1/4"=1'-0"

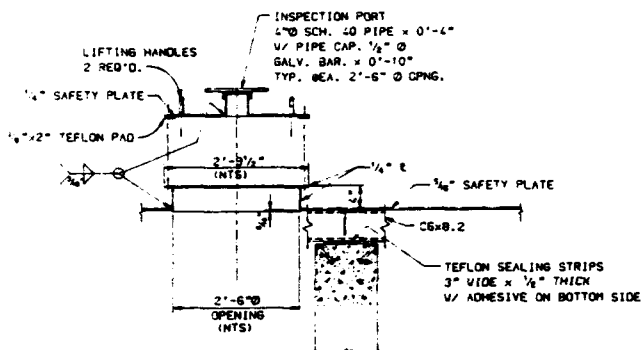

SECTION B-B

SCALE: 1"=1'-0"

NOTES:

1. SHOP COAT ENTIRE STRUCTURE WITH EPOXY. SEE SPEC 33-0914 (EXCLUDING THREADS & FLANGE SURFACES.)
2. DIMENSIONS MAY VARY UPON EQUIPMENT VENDOR SELECTION.
3. MATERIAL OF CONSTRUCTION: A-36 STEEL - SEE SPEC 34-0503.
4. FRAME TO BE ALL WELDED CONST. CORNERS TO BE MITERED, BLOCKED, OR CUT TO FIT AS REQUIRED. NO WELDING OF TOP FLANGES.
5. PROVIDE 1" Ø HOLES AT 3'-0" FOR PLUG WELDING COVER PLATE TO STEEL FRAME. (SEE STL. FRAMING PLAN.)
6. SLIDE RAILS TO BE ATTACHED TO SUMP COVER BY FIELD.

CLAMPS FOR
PUMP ONLY

DATE
4/88
5/88


DATE


DEPT	REV	A	B	C	D	SCALE	AS NOTED	DATE
APRON	001	001	001	001	001	SCALE	AS NOTED	DATE
CIV/STL	001	001	001	001	001	DRAWN BY	JTF/PA	4/88
MACH	JTF	JTF	JTF	JTF	JTF	DESIGNED BY	00	4/88
ELECT	JTF	JTF	JTF	JTF	JTF	CHECKED BY	JTF	5/88
INSTR	001	001	001	001	001	CLIENT APPROVALS		
PIPING	JTF	JTF	JTF	JTF	JTF	REV	BY	DATE
SAFETY	001	001	001	001	001			
DEPT MGR	JTF	JTF	JTF	JTF	JTF			
PROJECT	JTF	JTF	JTF	JTF	JTF			

THORNTON-KNUDSEN ENGINEERS, INC.


SHELL OIL COMPANY		WORK ORDER	30
ROCKY MOUNTAIN ARSENAL REMEDIATION PROJECT		2127	42
INTERIM RESPONSE ACTION FINAL DETAILED DESIGN		DRAWING NO.	373-36-022
DRAWING TITLE BASIN A NECK IIR		REFERENCE NO.	M-22
GROUND WATER TREATMENT SYSTEM		REV	0
GENERAL ARRANGEMENT			
DETAILS			

HW2127, 73-36-022

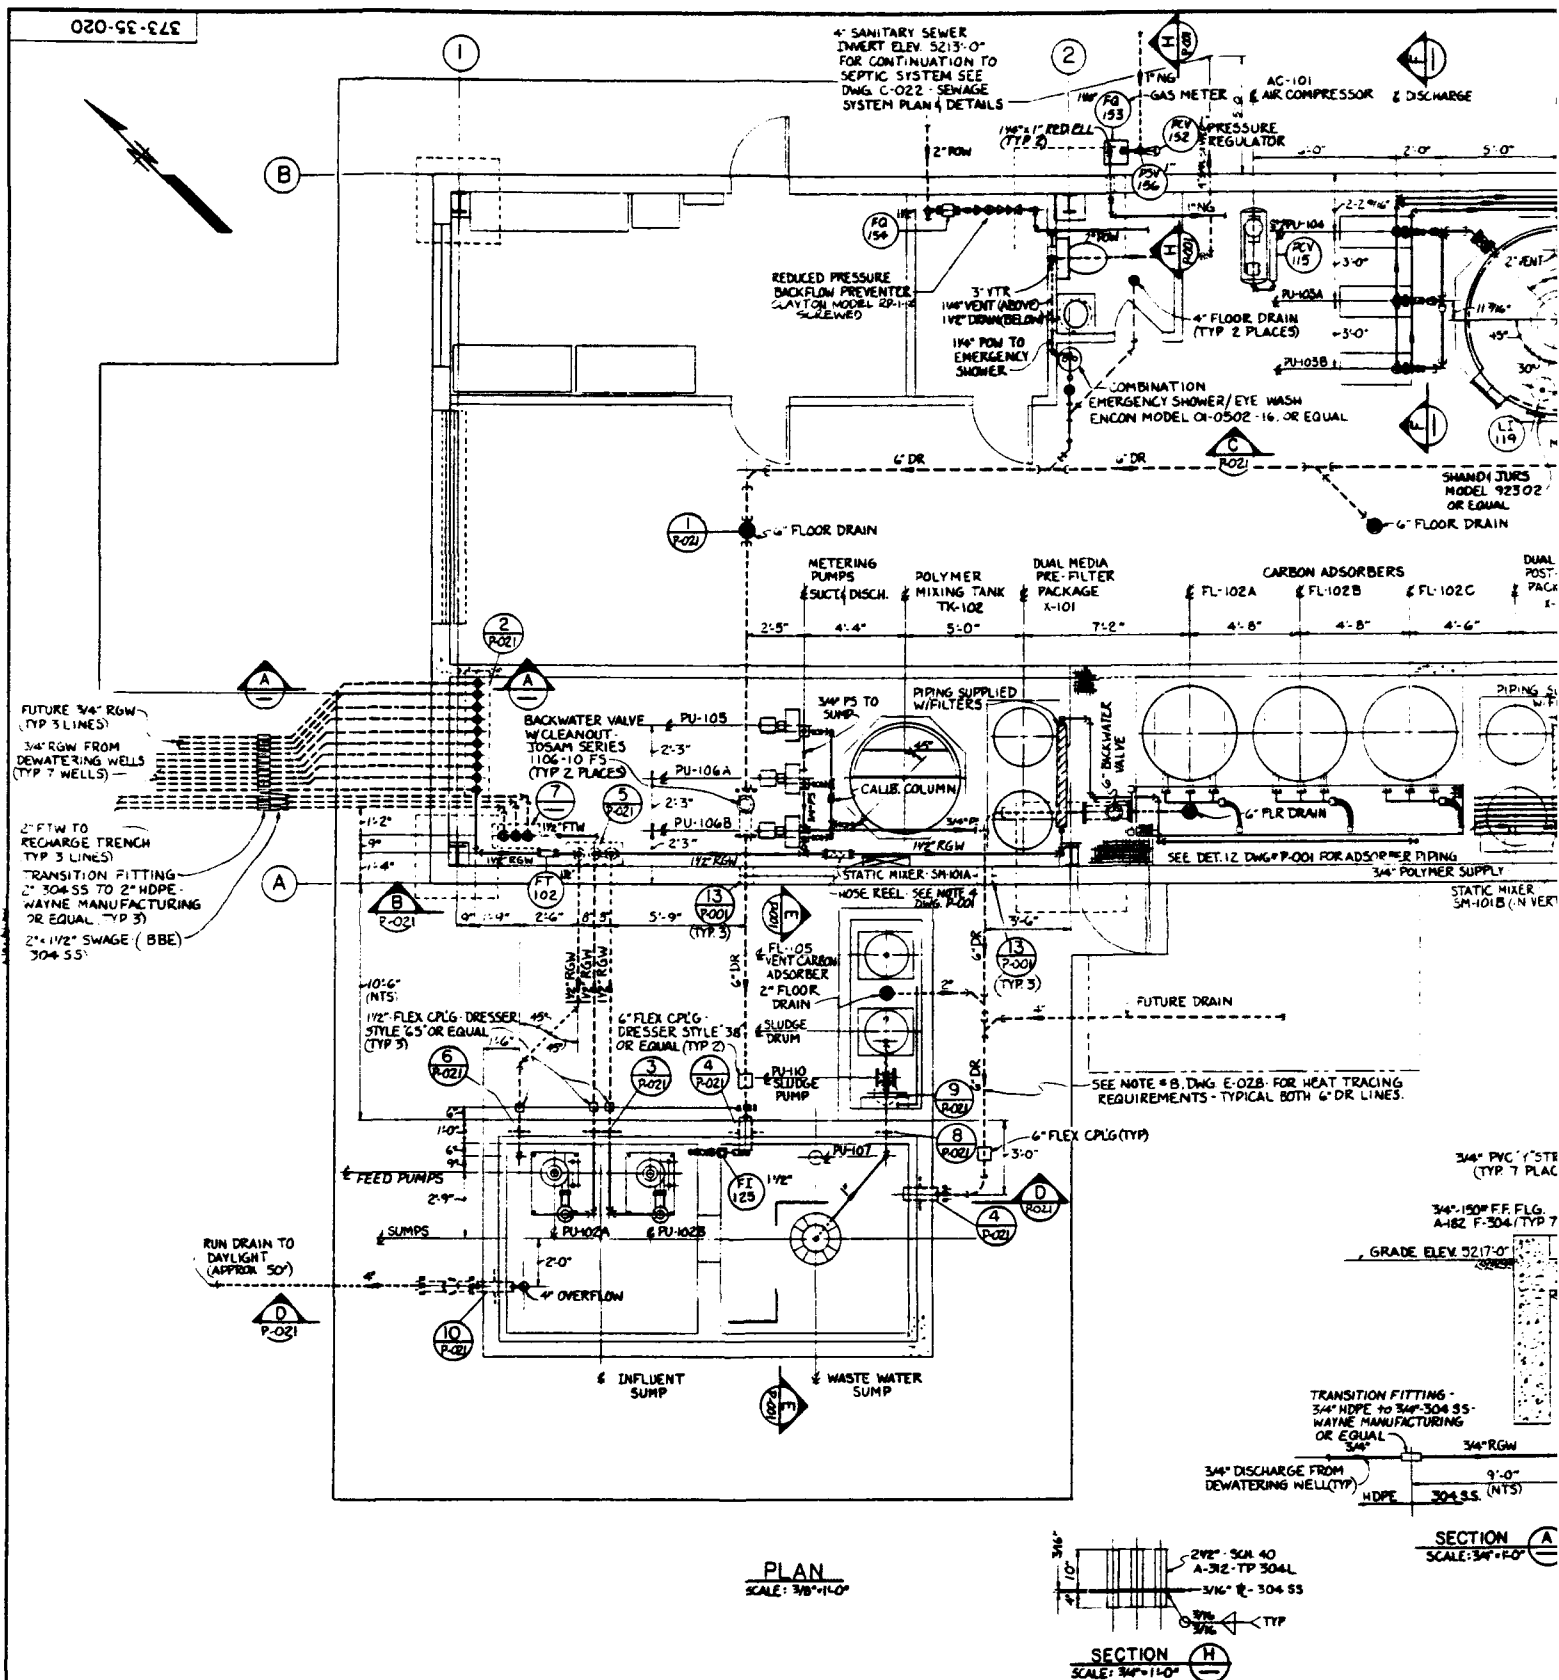
[illegible]

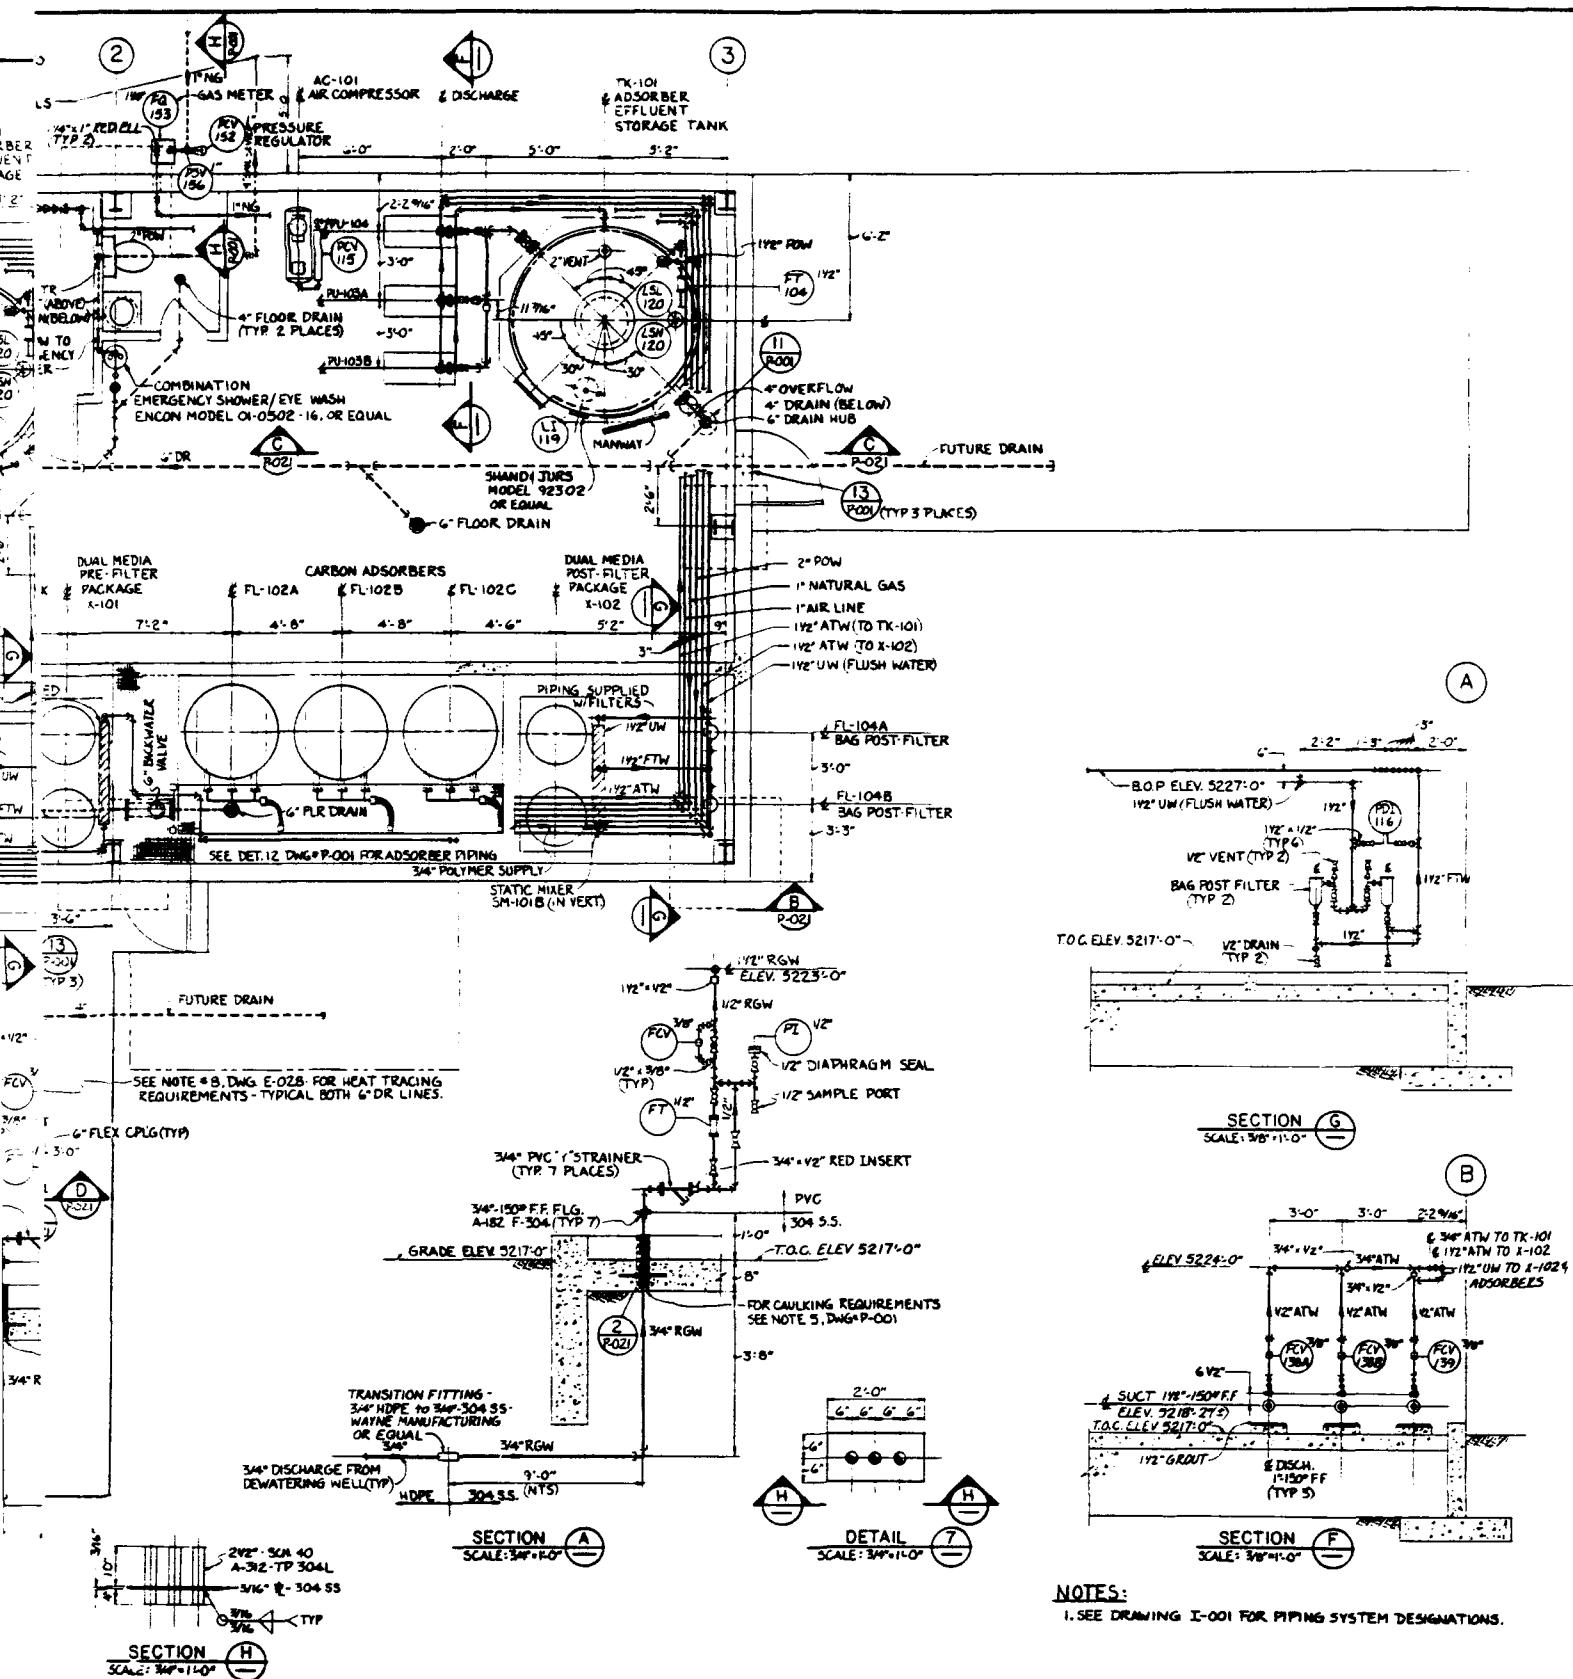


SHEET NO. 30		REV. 42	
DRAWING NO. 373-35-020		REFERENCE NO. P-020	
WORK ORDER 2127		REV. 0	
SHELL OIL COMPANY ROCKY MOUNTAIN ARSENAL REMEDIATION PROJECT INTERIM RESPONSE ACTION FINAL DETAILED DESIGN			
DRAWING TITLE BASIN A NECK IRA PIPING & PLUMBING PLANS, ARRANGEMENT & DETAILS			
MORRISON-KNUDSEN ENGINEERS, INC. A CORPORATION OF THE STATE OF CALIFORNIA			
SCALE 3/8"=1'-0" DATE 4/1/89 DRAWN BY DLS DESIGNED BY DLS CHECKED BY SP CLIENT APPROVALS REV. BY DATE			
SHEET NO. 30 PROJECT 373-35-020 DESCRIPTION			
REVISIONS REV. DATE BY CHKD. 1 4/1/89 DLS DLS 2 4/1/89 DLS DLS 3 4/1/89 DLS DLS 4 4/1/89 DLS DLS			
APPROVALS SHEET NO. 30 SHEET NO. 3			

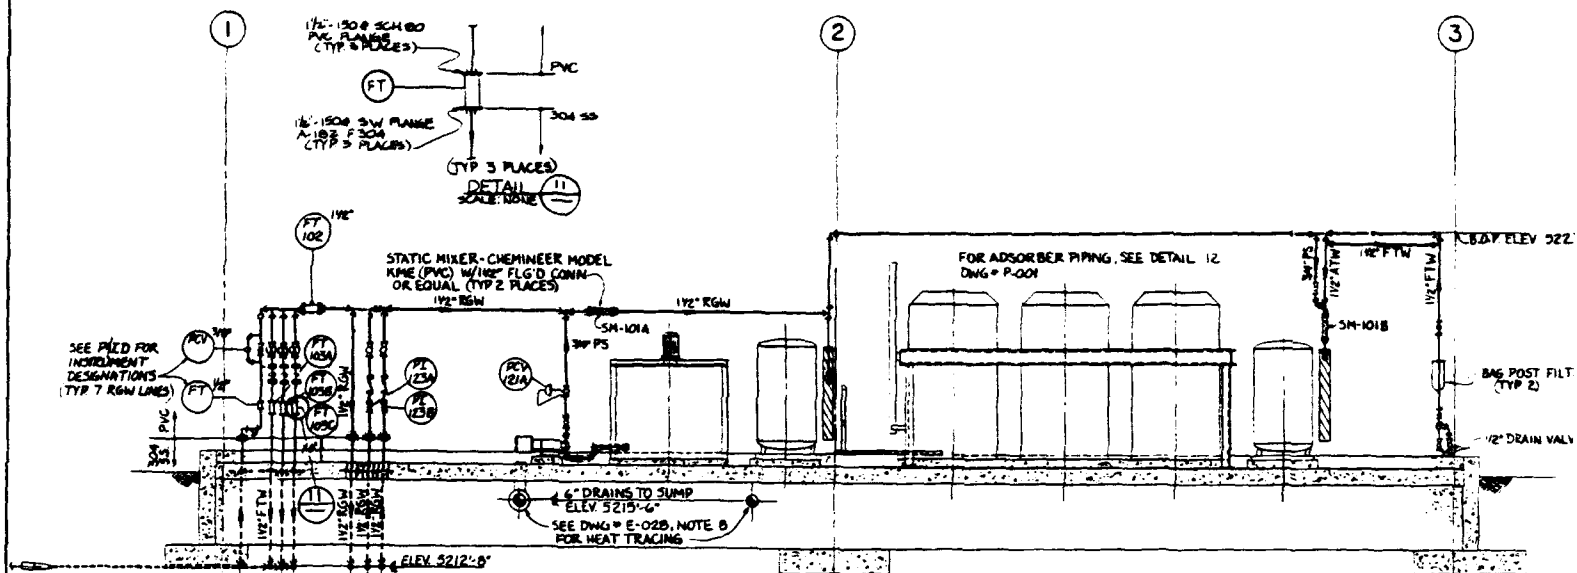


SECTION
SCALE: 3/8" = 1'-0" P-020

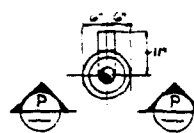


DETAIL
SCALE: 3/4"=1'-0" P-020

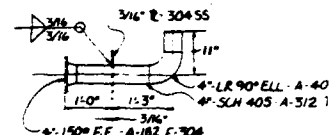

SECTION (P)
SCALE: 3/4" = 1'-0"

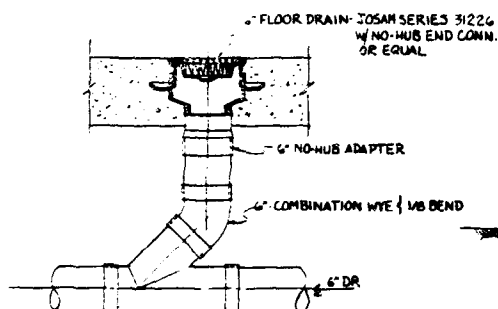


DETAIL 
SCALE: NONE 

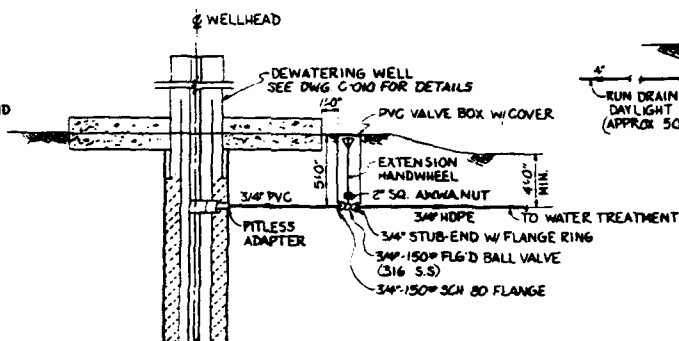


TYPICAL 7 DEWATERING WELLS


SECTION D
SCALE: NONE P-010

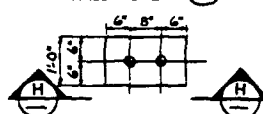


DETAIL 3
SCALE: 3/4" = 1'-0" P-020

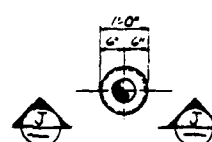


DETAIL 4
SCALE: $\frac{3}{4}" = 1'-0"$ P-02

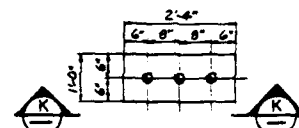


DETAIL 5
SCALE: 3/4" = 1'-0" P-02

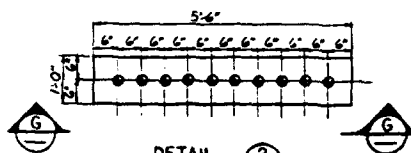


DETAIL 2
SCALE: 3/4"=1'-0" P-020

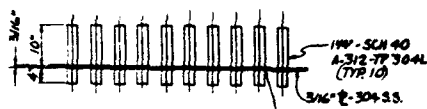

SECTION G
SCALE: 3/4" = 1'-0"

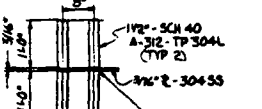

SECTION H
SCALE: 1/4" = 1'-0"




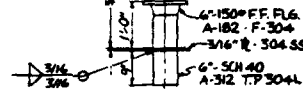


TYPICAL 2 PLACES
SECTION 
SCALE: 3/4" = 1'-0"













SECTION (K)
SCALE: 3/4" = 1'-0"

[illegible]

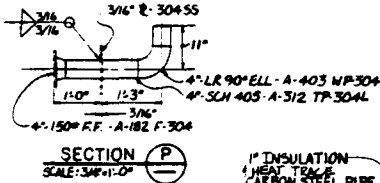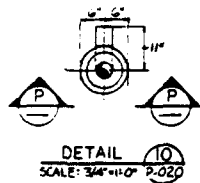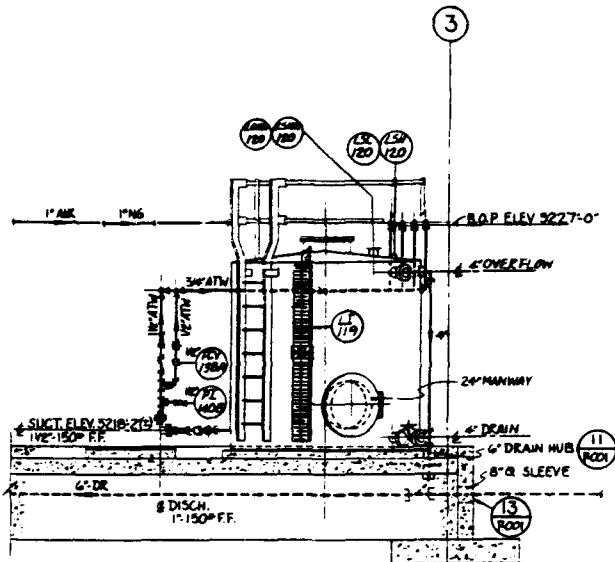
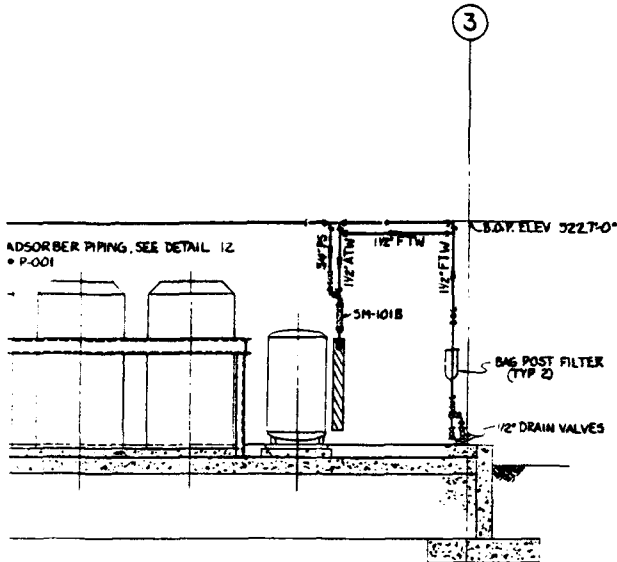



SECTION C
SCALE: 3/4\"/>

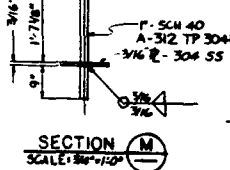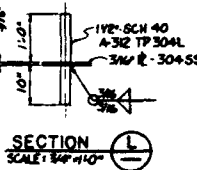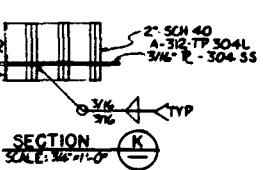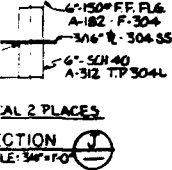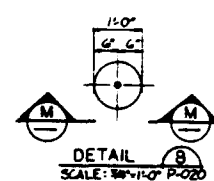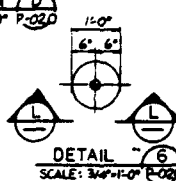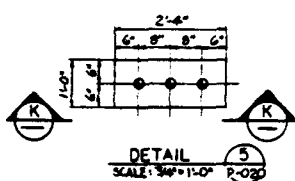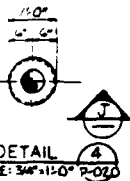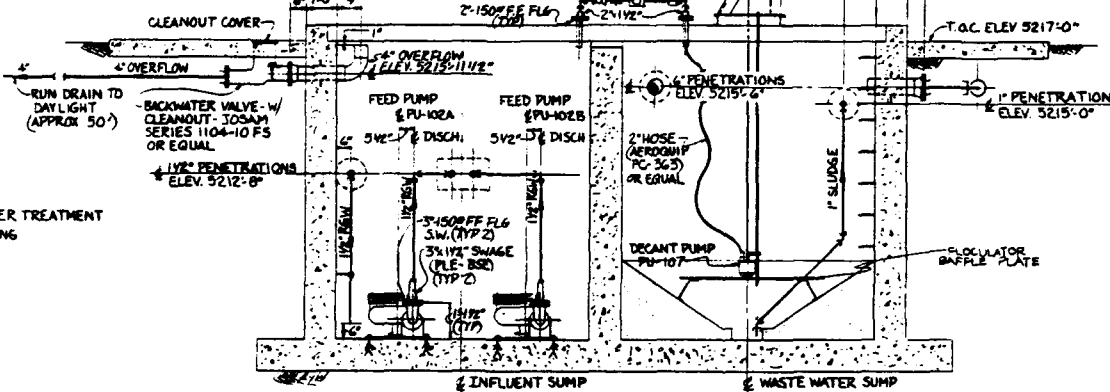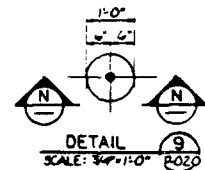

NOTE:
1. SEE DRAWING I-001 FOR PIPING SYSTEM DESIGNATIONS.

SECTION J SCALE: 3/4\"/>	SECTION K SCALE: 3/4\"/>	SECTION L SCALE: 3/4\"/>	SECTION M SCALE: 3/4\"/>	SECTION N SCALE: 3/4\"/>	SECTION O SCALE: 3/4\"/>	SECTION P SCALE: 3/4\"/>
SECTION Q SCALE: 3/4\"/>	SECTION R SCALE: 3/4\"/>	SECTION S SCALE: 3/4\"/>	SECTION T SCALE: 3/4\"/>	SECTION U SCALE: 3/4\"/>	SECTION V SCALE: 3/4\"/>	SECTION W SCALE: 3/4\"/>

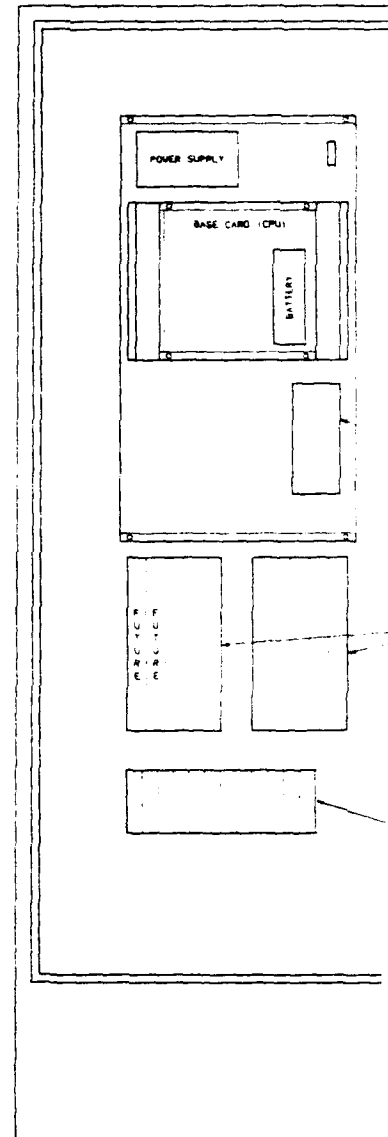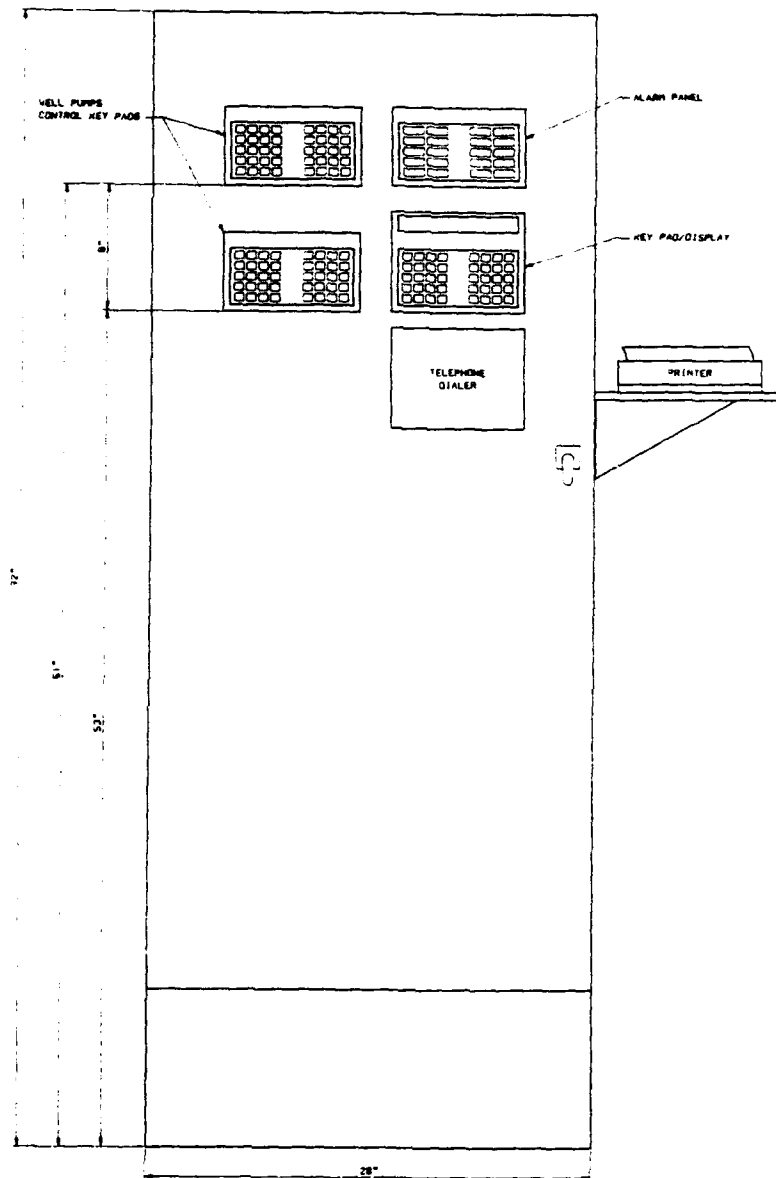[illegible]

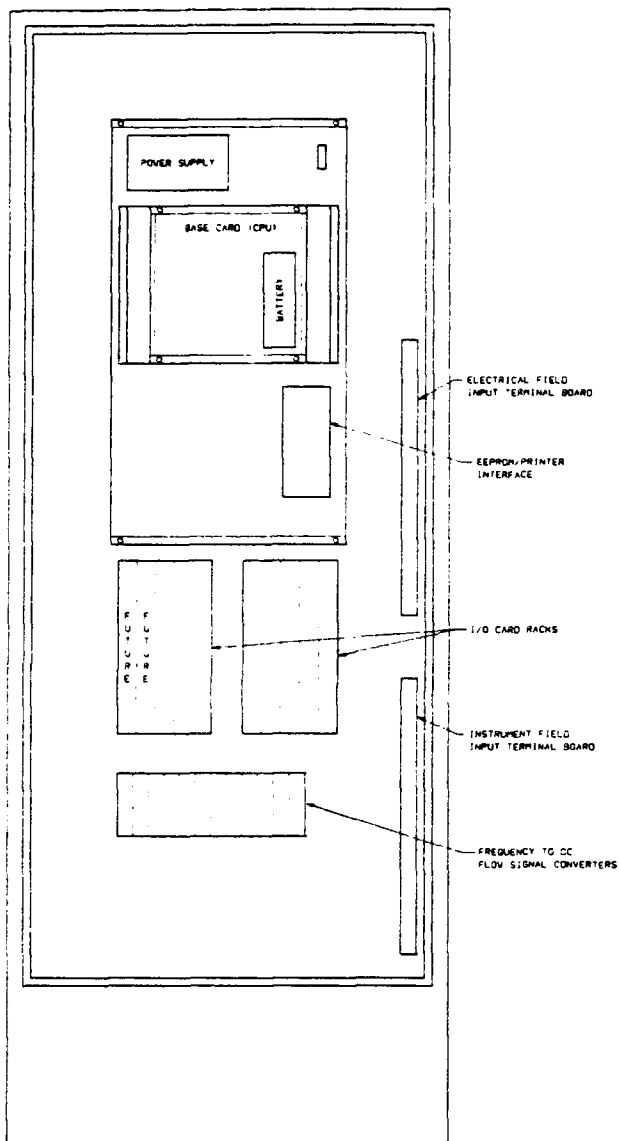


VIEW W/O DOOR

NOTES:


1. THIS PANEL CONFIGURATION IS BASED ON A PROPOSAL BY AUTOCON FOR A MICRO/PT CLASS 550B PUMP CONTROLLER AND MONITOR.
2. FOR EXTERNAL CONNECTION REFER TO DRAWING NE-024, "ELECTRICAL & CONTROL WIRING DIAGRAM."
3. TERMINAL BLOCKS SHALL BE ALLEN-BRADLEY #1432-CA1 OR APPROVED EQUAL.

11" x 19"	DEPT. ARCH. CIV./STR. MECH. ELEC. INSTR. PIPING SAFETY	REV. A 01	SCALE 1/4"=1'-0"	DATE 06/23/88	DRAWN BY GJB	DESIGNED BY GJB	CHECKED BY GJB	CLIENT APPROVALS	REV. BY DATE	SHELL OIL COMPANY ROCKY MOUNTAIN ARSENAL REMEDIATION PROJECT INTERIM RESPONSE ACTION FINAL DETAILED DESIGN	WORK ORDER NO. 2127	30 x 42	
FUNCTION FLOOR 7 ANAL. & INSTR. LABS DESCRIPTION										DRAWING TITLE BASIN A NECK IRA INSTRUMENT CONTROL PANEL LAYOUT		DRAWING NO. 373-37-020	
										REFERENCE NO. E-020		REV. C	

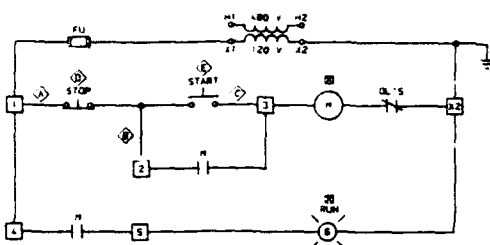


EQPT NO.	EQUIPMENT DESCRIPTION	WIRE NO. S	DEVICE LOCATION
PU-101	FLOCCULATOR	101-1 101-2 101-3	2 2
PU-102	POLYMER MIXER	102-1 102-2 102-3	2 2
PU-108	DRUM PUMP	108-1 108-2 108-3	2 2

480 V FVNR STARTER
(START/STOP PUSHBUTTON STATION)

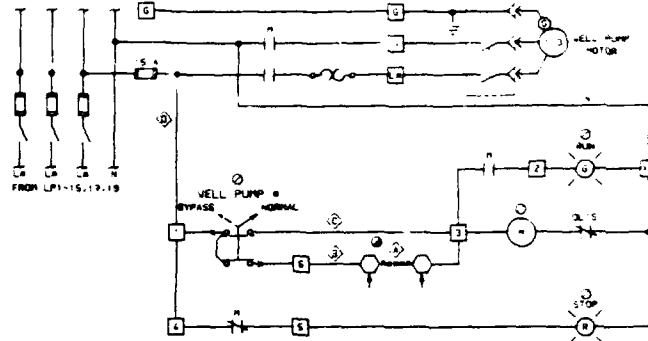


EQPT NO.	EQUIPMENT DESCRIPTION	WIRE NO. S
PU-101A	WELL PUMP A	101A-1 101A-2 101A-3
PU-101B	WELL PUMP B	101B-1 101B-2 101B-3
PU-101C	WELL PUMP C	101C-1 101C-2 101C-3
PU-101D	WELL PUMP D	101D-1 101D-2 101D-3
PU-101E	WELL PUMP E	101E-1 101E-2 101E-3
PU-101F	WELL PUMP F	101F-1 101F-2 101F-3
PU-101G	WELL PUMP G	101G-1 101G-2 101G-3

120 V SINGLE-PHASE STARTER
(BYPASS-NORMAL CONTROL DEVICE)

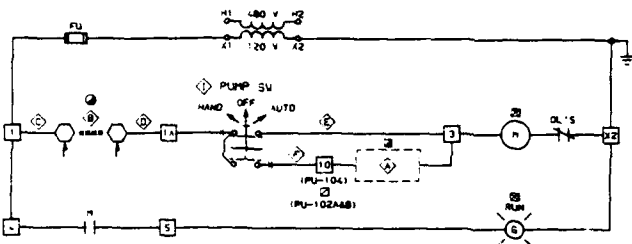


EQPT NO.	EQUIPMENT DESCRIPTION	WIRE NO. S	FIELD LOCATION
PU-102A	FEED PUMP	102A-1 102A-1A 102A-2 102A-10 102A-4 102A-3	2
PU-102B	FEED PUMP	102B-1 102B-1A 102B-2 102B-10 102B-4 102B-3	2
PU-104	UTILITY WATER PUMP	104-1 104-1A 104-2 104-10	2

480 V FVNR STARTER
(HAND-OFF-AUTO CONTROL STATION)

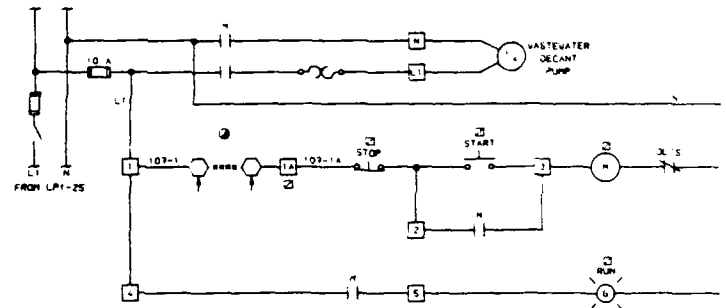


WASTEWATER DECANT PUMP PU-107
(120 V SINGLE-PHASE STARTER)

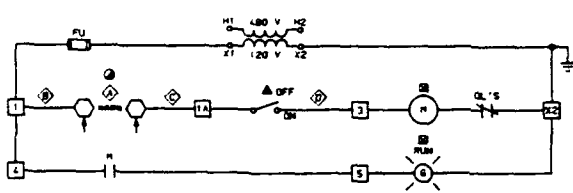


EQPT NO.	EQUIPMENT DESCRIPTION	WIRE NO. S
PU-103A	POST-FILTER FEED PUMP	103A-1 103A-1A 103A-2 103A-4 103A-3
PU-103B	POST-FILTER FEED PUMP	103B-1 103B-1A 103B-2 103B-4 103B-3

480 V FVNR STARTER
(OFF-ON CONTROL DEVICE)

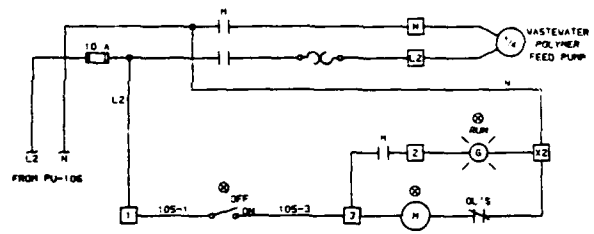


WASTEWATER POLYMER FEED PUMP PU-105
(120 V SINGLE-PHASE STARTER)

REV	BY	DATE	DESCRIPTION	REV	BY	DATE	DESCRIPTION	DEPT	REV	BY	DATE	DESCRIPTION	SCALE
1	JEM	08/22/89	ISSUED FOR CONSTRUCTION TLR047					ARCH					
2	JEM	08/22/89	ISSUED FOR CONSTRUCTION TLR047					CIV/STR					
3	JEM	08/22/89	ISSUED FOR CONSTRUCTION TLR047					MECH					
4	JEM	08/22/89	ISSUED FOR CONSTRUCTION TLR047					ELECT					
5	JEM	08/22/89	ISSUED FOR CONSTRUCTION TLR047					INST					
6	JEM	08/22/89	ISSUED FOR CONSTRUCTION TLR047					PIPING					
7	JEM	08/22/89	ISSUED FOR CONSTRUCTION TLR047					SAFETY					
8	JEM	08/22/89	ISSUED FOR CONSTRUCTION TLR047					DEPT					
9	JEM	08/22/89	ISSUED FOR CONSTRUCTION TLR047					PROJECT					

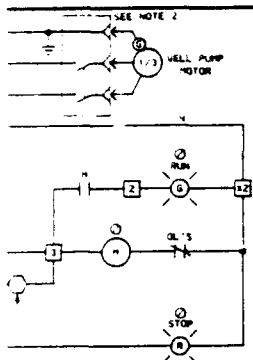


WIRE NO. S	BY	TO
101A-6 101A-3	1	1
101B-6 101B-3	2	2
101C-6 101C-3	3	3
101D-6 101D-3	4	4
101E-6 101E-3	5	5
101F-6 101F-3	6	6
101G-6 101G-3	7	7

STARTER
(120 V SINGLE-PHASE STARTER)

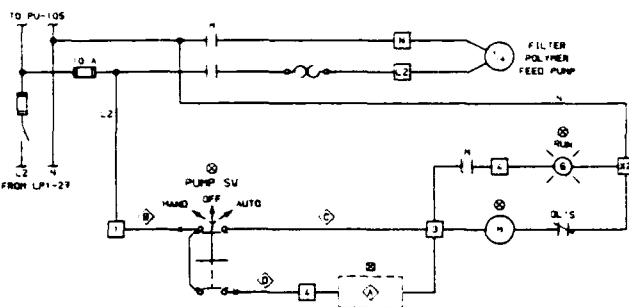


EQUIP. NO.	EQUIPMENT DESCRIPTION	DEVICE	WIRE NO. S
PU-106A	FILTER POLYMER FEED PUMP	106A-1 106A-3 106A-4	106A-1 106A-3 106A-4
PU-106B	FILTER POLYMER FEED PUMP	106B-1 106B-3 106B-4	106B-1 106B-3 106B-4


120 V SINGLE-PHASE STARTER
(120 V SINGLE-PHASE STARTER)

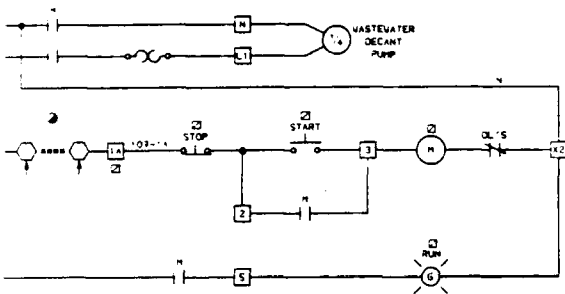


WASTEWATER DECANT PUMP PU-107
(120 V SINGLE-PHASE STARTER)

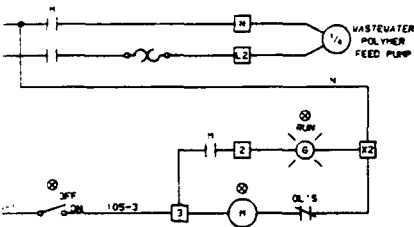

WASTEWATER POLYMER FEED PUMP PU-105
(120 V SINGLE-PHASE STARTER)

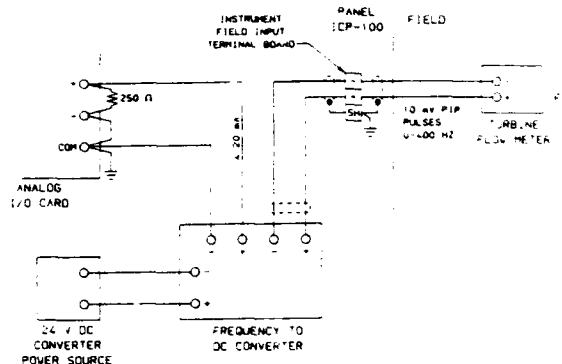

TYPICAL TURBINE FLOW TRANSMITTER LOOP DIAGRAM

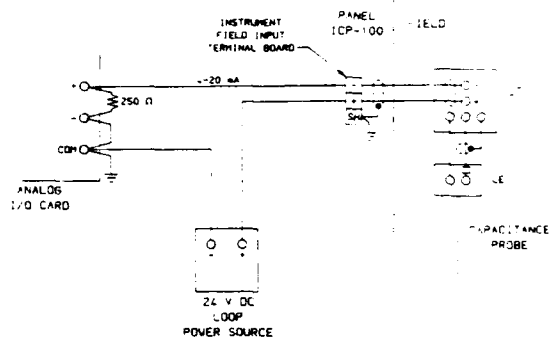

TYPICAL DREXELBROOK WELL LEVEL TRANSMITTER LOOP DIAGRAM

LEGEND:

- - ECP-102 MOUNTED DEVICE
- - FIELD MOUNTED DEVICE
- ⊙ - MICROPROCESSOR OR COMPUTER BASED SYSTEM OUTPUT IN ICP-100
- ▲ - ECP-104 MOUNTED DEVICE
- ⊙ - ECP-103 MOUNTED DEVICE
- ⊙ - EEC MOUNTED DEVICE
- ⊙ - ECP-105 MOUNTED DEVICE
- ⊙ - RING TERMINAL IN MOTOR STARTER

NOTES:



1. CONTRACTOR SHALL CONFIRM ELECTRICAL DESIGN BASED ON ACTUAL PURCHASED EQUIPMENT PRIOR TO CONSTRUCTION.
2. SWITCHED RECEPTACLE WITH PLUS IS STAIN. 00675/11-306. REFER TO DRAWING E-010 FOR MORE DETAILS.

DEPT	REV	A	B	C	D	E	F	G	H	I	J	K	L	M	N	O	P	Q	R	S	T	U	V	W	X	Y	Z
ARCH																											
CIV/STR																											
MECH																											
ELECT																											
INSTR																											
PIPING																											
SAFETY																											
PROJECT																											

SCALE	DATE
NONE	05/05/89
DRAWN BY	05/05/89
DESIGNED BY	05/05/89
CHECKED BY	05/11/89
CLIENT APPROVALS	
REV	BY DATE



SHELL OIL COMPANY	WORK ORDER	30
ROCKY MOUNTAIN ARSENAL REMEDIATION PROJECT	2127	42
INTERIM RESPONSE ACTION FINAL DETAILED DESIGN	DRAWING NO.	
BASIN & NECK IRA	373-37-021	
ELECTRICAL CONTROL SCHEMATICS	REFERENCE NO.	
	E-021	
	REV	0

ECP-102

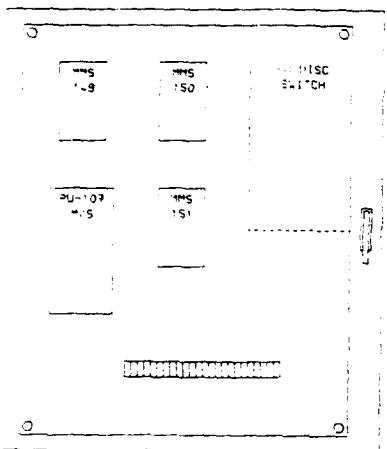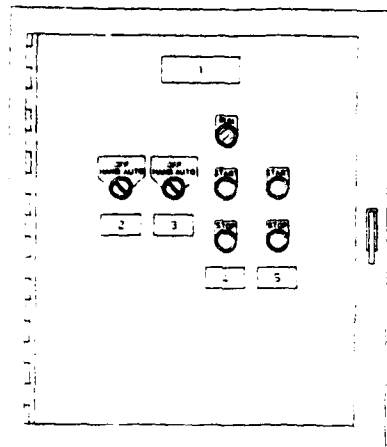

QTY	DESCRIPTION
1	HOFFMAN A-30NS250BLP V/A-20P24 & A-B 0530 FUSED DISC SW
1	MOTOR MOISTURE SENSOR (MMS) SUPPLIED BY MOTOR MANUFACTURER & INSTALLED BY CONTRACTOR
2	ALLEN-BRADLEY 3-POSITION SEL SW, 800H-JA2A & 'H-O-A' PLATE (SPRING RETURN FROM HAND)
1	ALLEN-BRADLEY SINGLE-PHASE STARTER, 509-AQXD & FUSE
2	ALLEN-BRADLEY PUSHBUTTONS, 800H-R1A & 'START' PLATE
2	ALLEN-BRADLEY PUSHBUTTONS, 800H-R2A & 'STOP' PLATE
1	ALLEN-BRADLEY INDICATING LTS, 800H-PR166 & 'RUN' PLATE
AR	ALLEN-BRADLEY TERMINAL BLOCKS, CAT #1452-CA1
AR	NAMEPLATES:
1	ECP-102
2	FEED PUMP
3	FEED PUMP
4	VASTEVATER DECANT PUMP
5	FLOCCULATOR
	MS-01

ECP-103

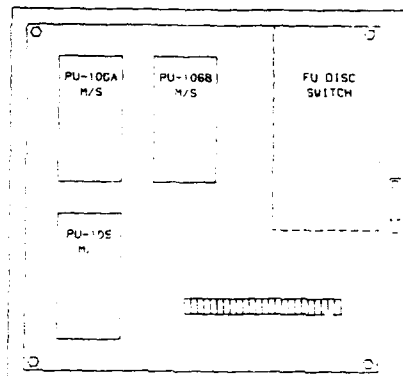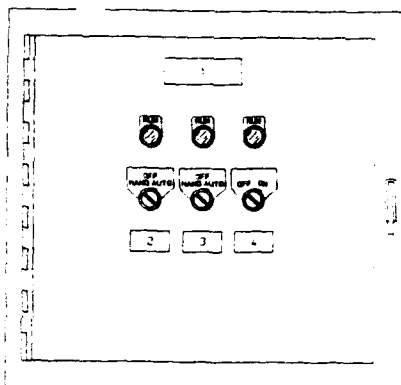

QTY	DESCRIPTION
1	HOFFMAN A-24HS250BLP V/A-2UP24 & A-B 0530 FUSED DISC SW
3	ALLEN-BRADLEY SINGLE-PHASE STARTERS 509-AQXD & FUSE
2	ALLEN-BRADLEY 3-POSITION SEL SW, 800H-JA2A & 'H-O-A' PLATE
1	ALLEN-BRADLEY 2-POSITION SEL SW, 800H-HR2B & 'OFF-ON' PLATE
3	ALLEN-BRADLEY INDICATING LTS, 800H-PR166 & 'RUN' PLATE
AR	ALLEN-BRADLEY TERMINALS, CAT #1452-CA1
AR	NAMEPLATES:
1	ECP-103
2	FILTER POLYMER FEED PUMP
3	FILTER POLYMER FEED PUMP
4	VASTEVATER POLYMER FEED PUMP
	PC-105


ECP-104




QTY	DESCRIPTION
1	HOFFMAN A-106LPS V/A-BPS
1	ALLEN-BRADLEY 3-POSITION SEL SW, 800H-JA2A & 'H-O-A' PLATE
2	ALLEN-BRADLEY 2-POSITION SEL SW, 800H-HR2B & 'OFF-ON' PLATE
AR	NAMEPLATES:
1	UTILITY WATER PUMP
2	POST FILTER INFLUENT PUMP
3	POST FILTER INFLUENT PUMP
	PU-102B

REFERENCE DWS	REVISIONS	NO.	BY	DATE	CHK	DESCRIPTION	NO.	BY	DATE	CHK	DESCRIPTION	DEPT	REV	SCALE
E-020	PROCESS & INSTRUMENTATION DIAGRAM (PAID)											ARCH	REV A	1:1
E-022	ELECTRICAL PLAN & DETAILS SHEET #2											CLV/STRL		DRAWN B
E-024	ELECTRICAL & CONTROL WIRING DIAGRAM											MECH		DESIGNED
E-027	ELECTRICAL CONTROL SCHEMATICS											ELECT		CHECKED
E-002	ELECTRICAL ONE-LINE DIAGRAM											INSTR		REV
DRAWING NO.	TITLE	NO.	BY	DATE	CHK	DESCRIPTION	NO.	BY	DATE	CHK	DESCRIPTION	DEPT	REV	SCALE
												PIPING		
												SAFETY		
												PROJECT		


ECP-104 A

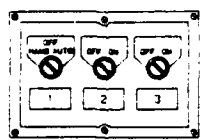

ECP-105

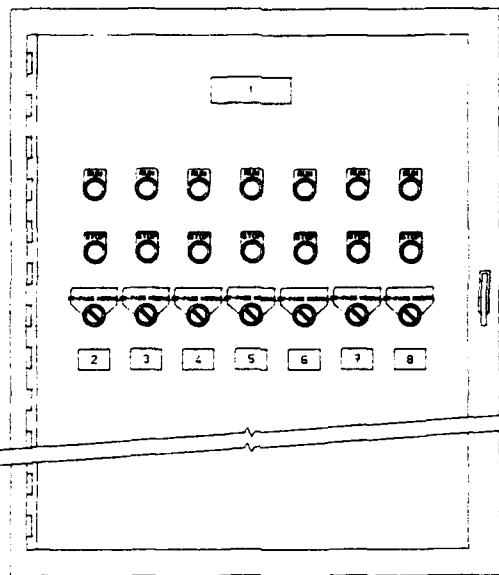

QTY	DESCRIPTION
1	HOFFMAN A-1088JFS V/A-SPS
1	ALLEN-BRADLEY 3-POSITION SEL SW. 800N-JR2A & 'H-O-A' PLATE
2	ALLEN-BRADLEY 2-POSITION SEL SW. 800N-JR2B & 'OFF-ON' PLATE
AR	NAMEPLATES:
1	UTILITY WATER PUMP PU-104
2	POST FILTER INFLUENT PUMP PU-103A
3	POST FILTER INFLUENT PUMP PU-103B






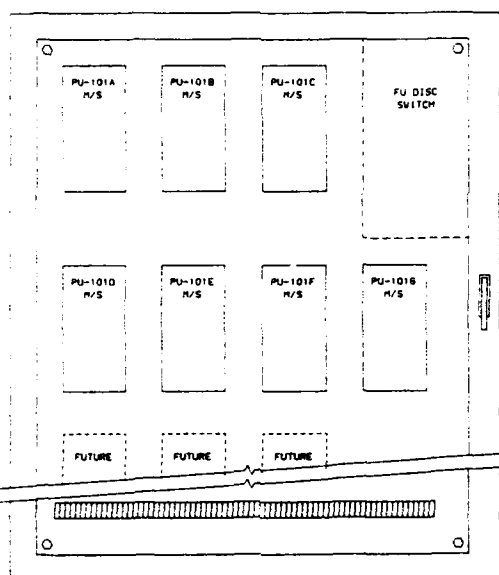








QTY	DESCRIPTION
1	HOFFMAN A-12853112LP V/A42P30 & A-B DS30 PU DISC SW
2	ALLEN-BRADLEY SINGLE-PHASE STARTERS 500-A0X0 & FUSE
2	ALLEN-BRADLEY INDICATING LTS. 800N-PR166 & 'RUN' PLATE
2	ALLEN-BRADLEY INDICATING LTS. 800N-PR166 & 'STOP' PLATE
2	ALLEN-BRADLEY 2-POSITION SEL SW. 800N-JR2B, 'BYPASS'-'NORMAL' PLATE & SPRING RETURN FROM 'BYPASS' TO 'NORMAL'
AR	ALLEN-BRADLEY TERMINAL BLOCKS- CAT 81482-CA1
AR	NAMEPLATES:
1	ECP-105
2	VELL PUMP PU-101A
2	VELL PUMP PU-101B
2	VELL PUMP PU-101C
2	VELL PUMP PU-101D
2	VELL PUMP PU-101E
2	VELL PUMP PU-101F
2	VELL PUMP PU-101G
2	VELL PUMP PU-101H

NOTES:

- CONTRACTOR SHALL CONFIRM ELECTRICAL DESIGN BASED ON ACTUAL PURCHASED EQUIPMENT PRIOR TO CONSTRUCTION AND FABRICATION.


DEPT. NO. 100-000 PROJECT 100-000 DRAWN BY JJC DESIGNED BY JJC CHECKED BY JJC DATE 05/11/88 SCALE 1/8" = 1'-0"	SHELL OIL COMPANY ROCKY MOUNTAIN ARSENAL REMEDIATION PROJECT INTERIM RESPONSE ACTION FINAL DETAILED DESIGN DRAWING TITLE BASIN A NECK IRA ELECTRICAL CONTROL PANEL LAYOUT	WORK ORDER NO. 2127 DRAWING NO. 373-37-022 REFERENCE NO. E-022 REV 0
--	---	---

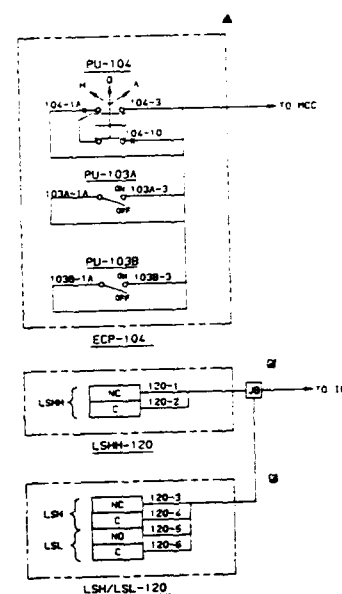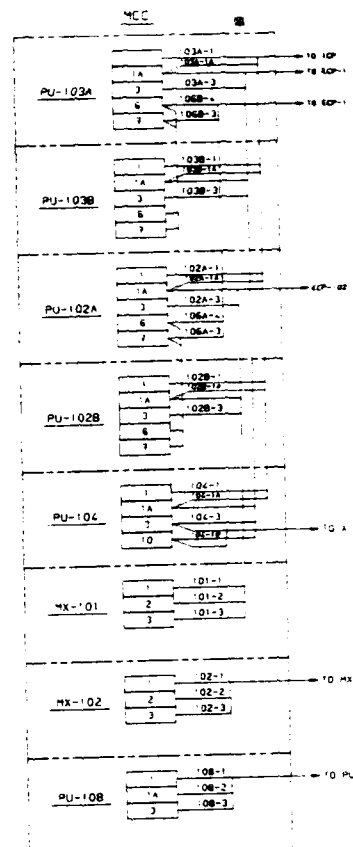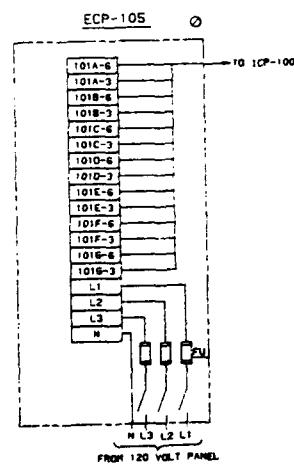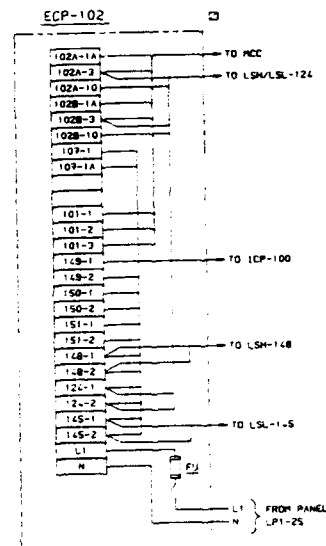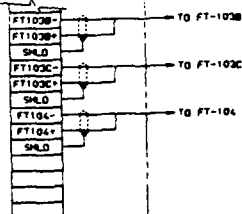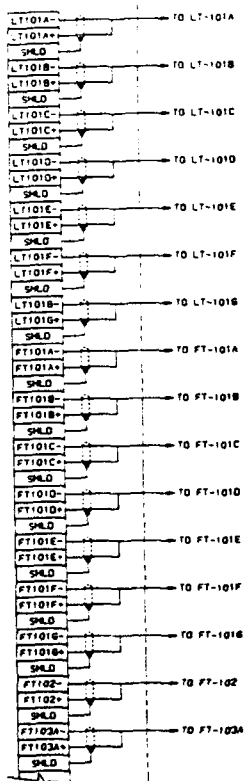[illegible]

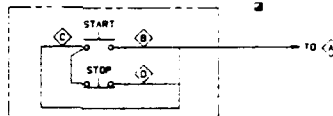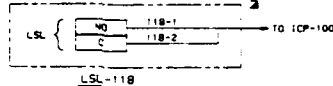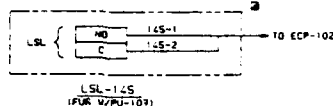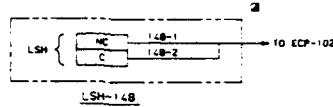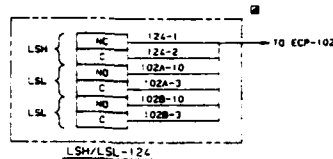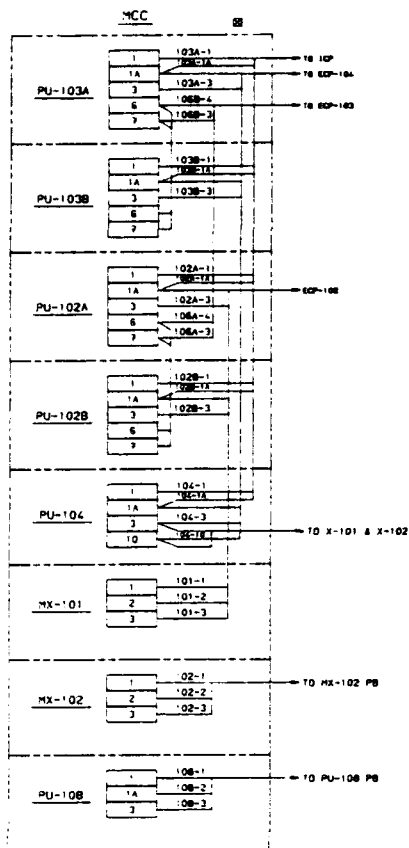

EQUIPMENT NO.	EQUIPMENT	TO (A)	TO (B)	TO (C)	TO (D)
HX-102	POLYMER MIXER	MCC	102-1	102-2	102-3
PU-106	DRUM PUMP	MCC	106-1	106-2	106-3

TYPICAL START/STOP PUSHBUTTON STATION

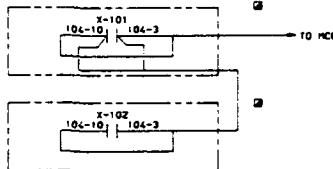

BACKWASH CONTROL PANELS


LEGEND:

- - ECP-102 MOUNTED DEVICE
- - FIELD MOUNTED DEVICE
- - MICROPROCESSOR OR COMPUTER BASED SYSTEM. OUTPUT IN ICP-100
- ▲ - ECP-104 MOUNTED DEVICE
- ⊗ - ECP-103 MOUNTED DEVICE
- ⊞ - MCC MOUNTED DEVICE
- ⊙ - ECP-105 MOUNTED DEVICE


NOTES:

1. CONTRACTOR SHALL CONFIRM ELECTRICAL DESIGN BASED ON ACTUAL PURCHASED EQUIPMENT PRIOR TO CONSTRUCTION.


DEPT. REV. A B C APPROVED BY: JEN DATE: 5/11/89 CHECKED BY: JIC/MB DATE: 5/11/89 CLIENT APPROVALS:		SCALE: NONE DATE: 5/8/89 DRAWN BY: E. BROWN DESIGNED BY: JEN CHECKED BY: JIC/MB DATE: 5/11/89 CLIENT APPROVALS:		SHELL OIL COMPANY ROCKY MOUNTAIN ARSENAL REMEDIATION PROJECT INTERIM RESPONSE ACTION FINAL DETAILED DESIGN DRAWING TITLE: BASIN A NECK IRA ELECTRICAL & CONTROL WIRING DIAGRAM		WORK ORDER NO. 2127 DRAWING NO. 373-37-024 REFERENCE NO. E-024 REV. 0	
---	--	---	--	---	--	--	--

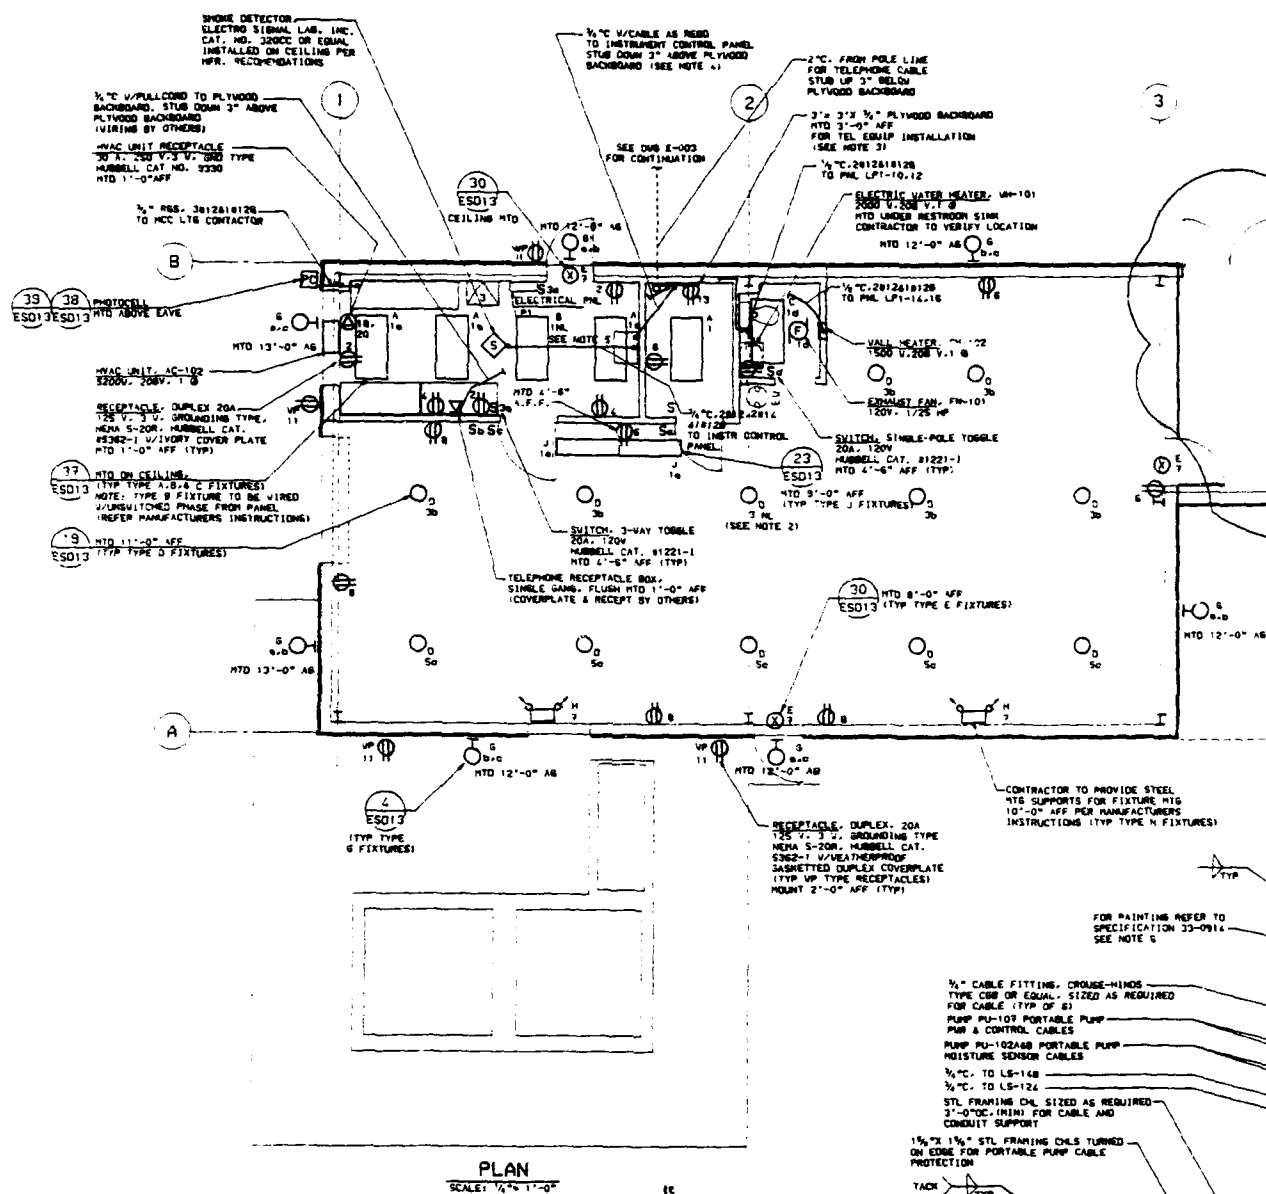

PLAN
SCALE: 1/4" = 1'-0"

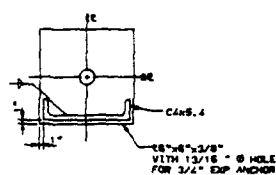

EQUIPMENT RACK MOUNTING DETAIL
DETAIL 
NTS

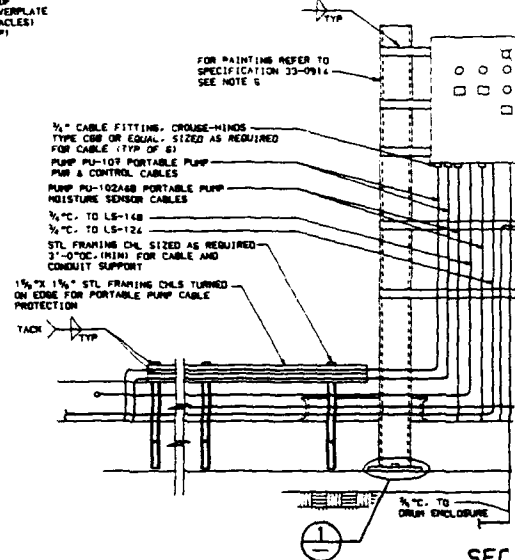[illegible]

NON POLE LINE
PHONE CABLE
3" BELOW
BACKBOARD

3/4" PLYWOOD BACKBOARD
-0" AFF
EQUIP INSTALLATION
DTE 31

2012818126
A. LPT-10.12

ELECTRIC WATER HEATER, WH-101
2000 V.200 V.1 0
HTD UNDER RESTROOM SINK
CONTRACTOR TO VERIFY LOCATION

HTD 12'-0" AB

2012818126
3 PNL LPT-14.18

WALL HEATER, WH-102
2000 V.200 V.1 0

EXHAUST FAN, FH-101
20V. 1/25 HP

100% SINGLE-POLE TOGGLE
V.1 20V

BELL CAT. R1221-1
3 1/2" 6" AFF (TYP)

FF FIXTURES

HTD 8'-0" AFF
(TYP TYPE E FIXTURES)

HTD 12'-0" AB

HTD 12'-0" AB

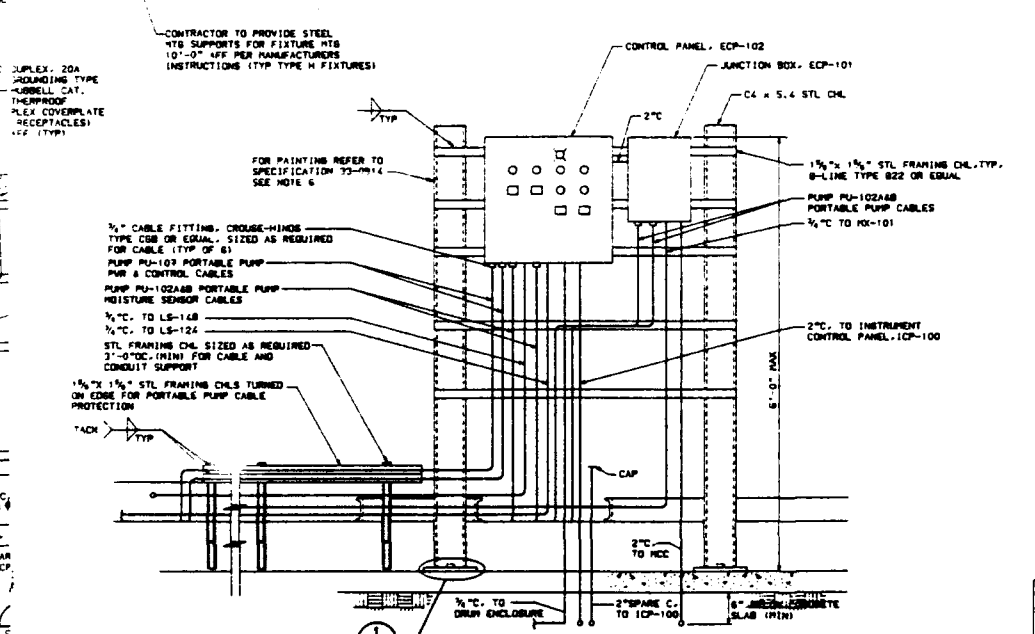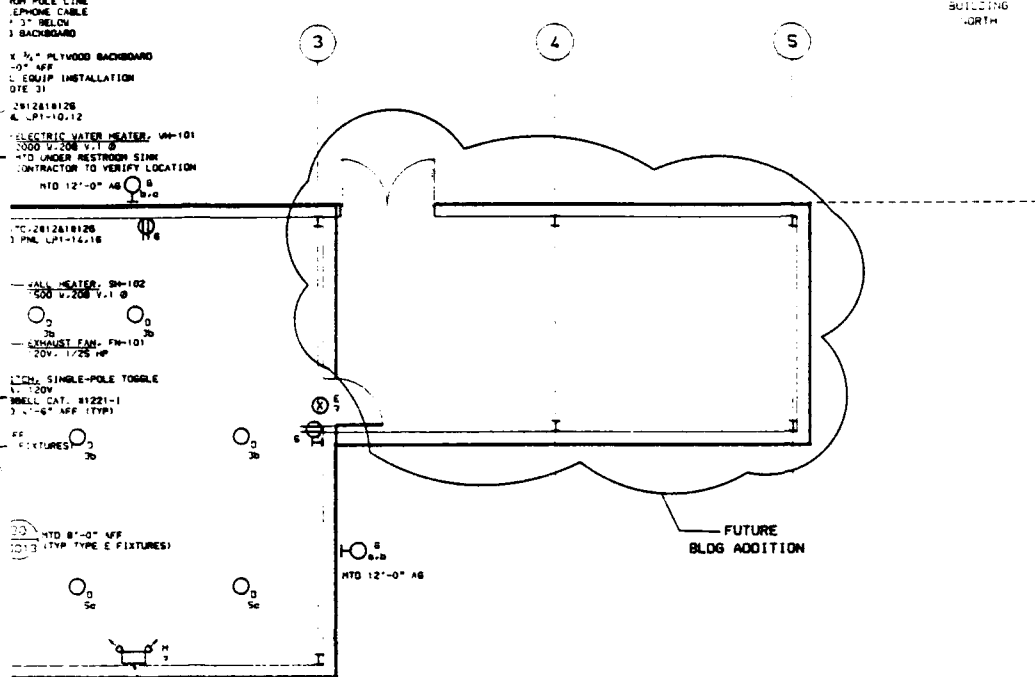


SECTION A
NTS E-028

- NOTES:**
1. REFER TO SPECIFICATION 37-1801 FOR LIGHTING FIXTURE SCHEDULE, PANEL SCHEDULE, ELECTRICAL DETAILS AND GENERAL WORKMANSHIP AND MATERIALS.
 2. NL - DESIGNATES FIXTURE TO BE WIRED AS A NIGHT LIGHT, BYPASSING THE SWITCH, DIRECTLY TO CIRCUIT BREAKER PANEL.
 3. CONTRACTOR TO VERIFY ALL TELEPHONE EQUIPMENT REQUIREMENTS W/LOCAL TELEPHONE UTILITY PRIOR TO CONSTRUCTION. CABLE AND TELEPHONE EQUIPMENT TO BE FURNISHED AND INSTALLED BY OTHERS.
 4. CONTRACTOR TO INSTALL CABLE AS REQUIRED BY LOCAL TELEPHONE UTILITY, FROM AUTO DIALER INSTRUMENTATION CONTROL CABINET TO TELEPHONE BACKBOARD. CONTRACTOR TO COORDINATE CONNECTION OF DIALER AND TELEPHONE SYSTEM WITH TELEPHONE UTILITY.
 5. TYPE B FIXTURE INCLUDES SELF-CONTAINED BATTERY POWERED EMERGENCY LIGHTS.
 6. CONTRACTOR TO PROVIDE PAINTING FOR ALL STRUCTURAL SUPPORT MEMBERS.


DEPT	REV	A	B	C	D	E	F	G	H	I	J	K	L	M	N	O	P	Q	R	S	T	U	V	W	X	Y	Z
ARCH																											
CIV/STL																											
MECH																											
ELECT																											
INSTR																											
PLUMB																											
SAFETY																											
DEPT																											
PROJECT																											

SCALE	AS NOTED	DATE
DRAWN BY	E. BROWN	4/18/88
DESIGNED BY	J.B.	04/19/88
CHECKED BY	2PB	04/21/88
CLIENT APPROVALS		
REV	BY	DATE

SHELL OIL COMPANY ROCKY MOUNTAIN ARSENAL REMEDIATION PROJECT INTERIM RESPONSE ACTION FINAL DETAILED DESIGN		WORK ORDER NO. 2127	30 X 48
DRAWING TITLE BASIN A NECK IRA GROUNDWATER TREATMENT BLDG ELEC PLAN & DETAILS, SHT #1		DRAWING NO. 373-37-027	REV 0
REFERENCE NO. E-027			

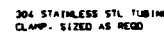

PORTABLE PUMP CABLE

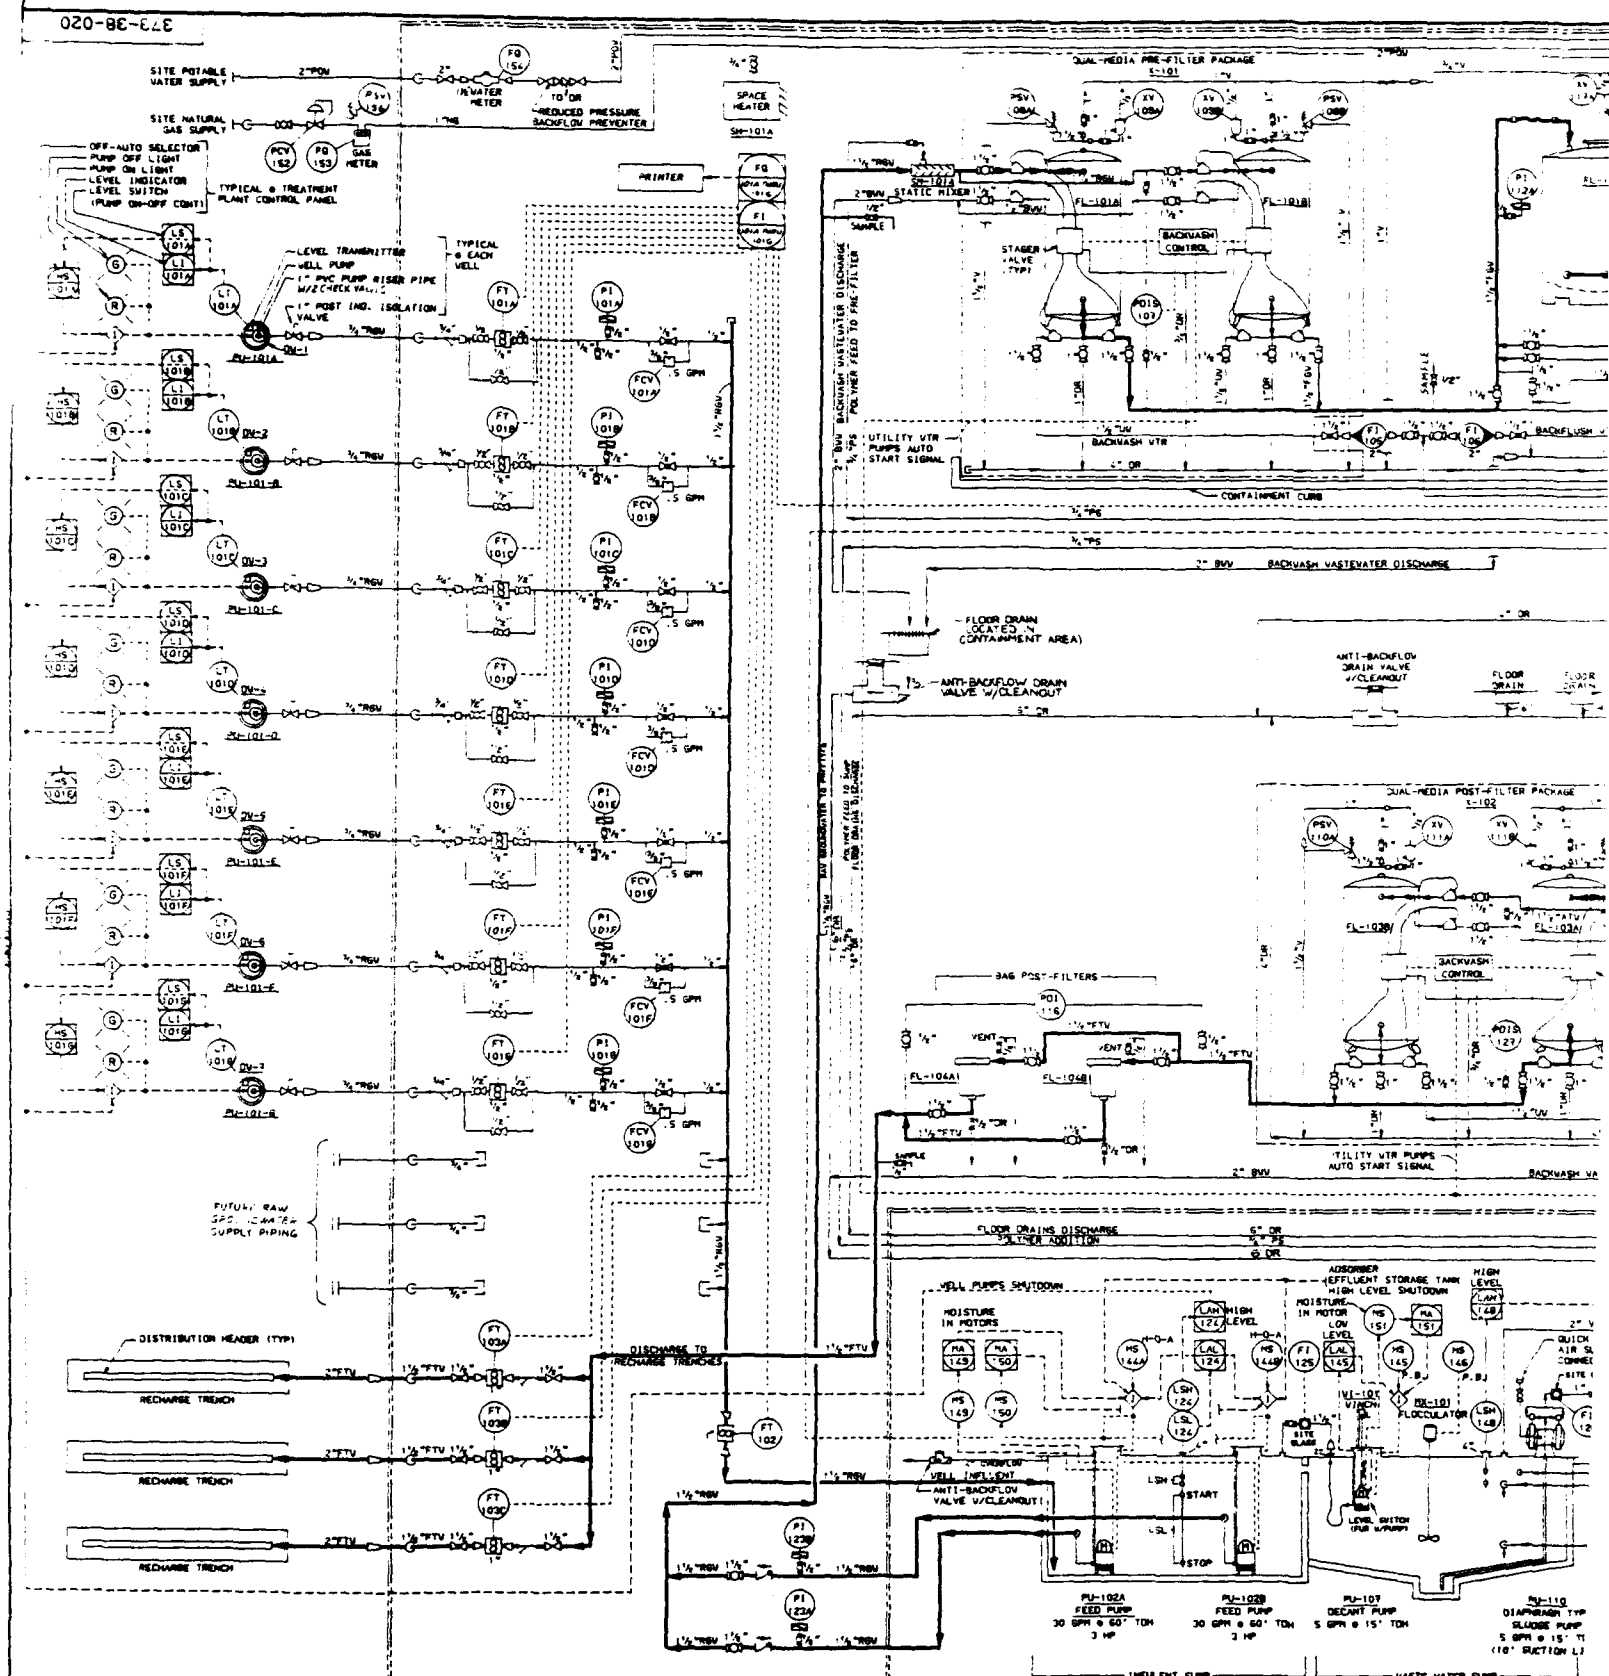

REVISIONS	
-----------	--	--	

